


| REV | DESCRIPTION | DATE |
|-----|------------------------|----------|
| E | SECTION ADDED | 09.08.23 |
| D | STALL DIVIDERS REMOVED | 07.06.21 |
| C | VARIOUS AMENDMENTS | 03.03.21 |
| B | MINOR AMENDMENTS | 25.02.21 |
| A | PROPOSALS AMENDED | 05.02.21 |

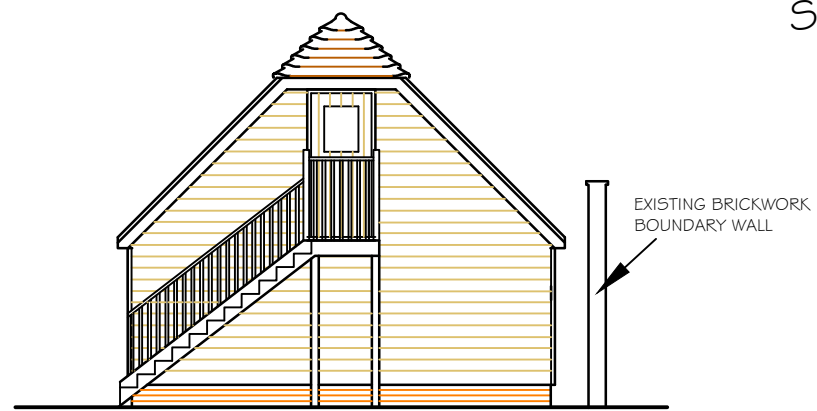

PROJECT
 BARNS AT STAKERS FARM
 NORTH END ROAD
 YAPTON BN18 0DU

DRAWING TITLE
 PROPOSED GARAGING / STORE FOR
 MAIN HOUSE AND HOUSING FOR
 SALVAGED STALL DIVIDERS

SCALE 1:100 @A3
DRAWN BY FLB
DATE JAN 21

DWG NO 1020/03
REV. E

NOTES
 WRITTEN DIMENSIONS TO BE TAKEN IN PREFERENCE TO SCALE, AND ARE TO BE CHECKED ON SITE PRIOR TO COMMENCING WORK. THIS DRAWING IS TO BE READ IN CONJUNCTION WITH ALL OTHER DOCUMENTS RELATING TO THIS PROJECT. ANY DISCREPANCIES ARE TO BE REFERRED IMMEDIATELY TO THE PROJECT DESIGNER. THIS DRAWING IS COPYRIGHT, AND SHOULD NOT BE USED OR REPRODUCED WITHOUT PERMISSION. IT IS THE CONTRACTOR'S RESPONSIBILITY TO ENSURE COMPLIANCE WITH THE BUILDING REGULATIONS.

Unit 3b Woodhorn Business Centre
 Woodhorn Lane
 Oving Chichester
 West Sussex PO20 2BX
 Tel 01243 774764
 www.sloaneandbrown.co.uk

CHARTERED BUILDING SURVEYORS

SLOANE & BROWN

ARCHITECTURAL SERVICES