

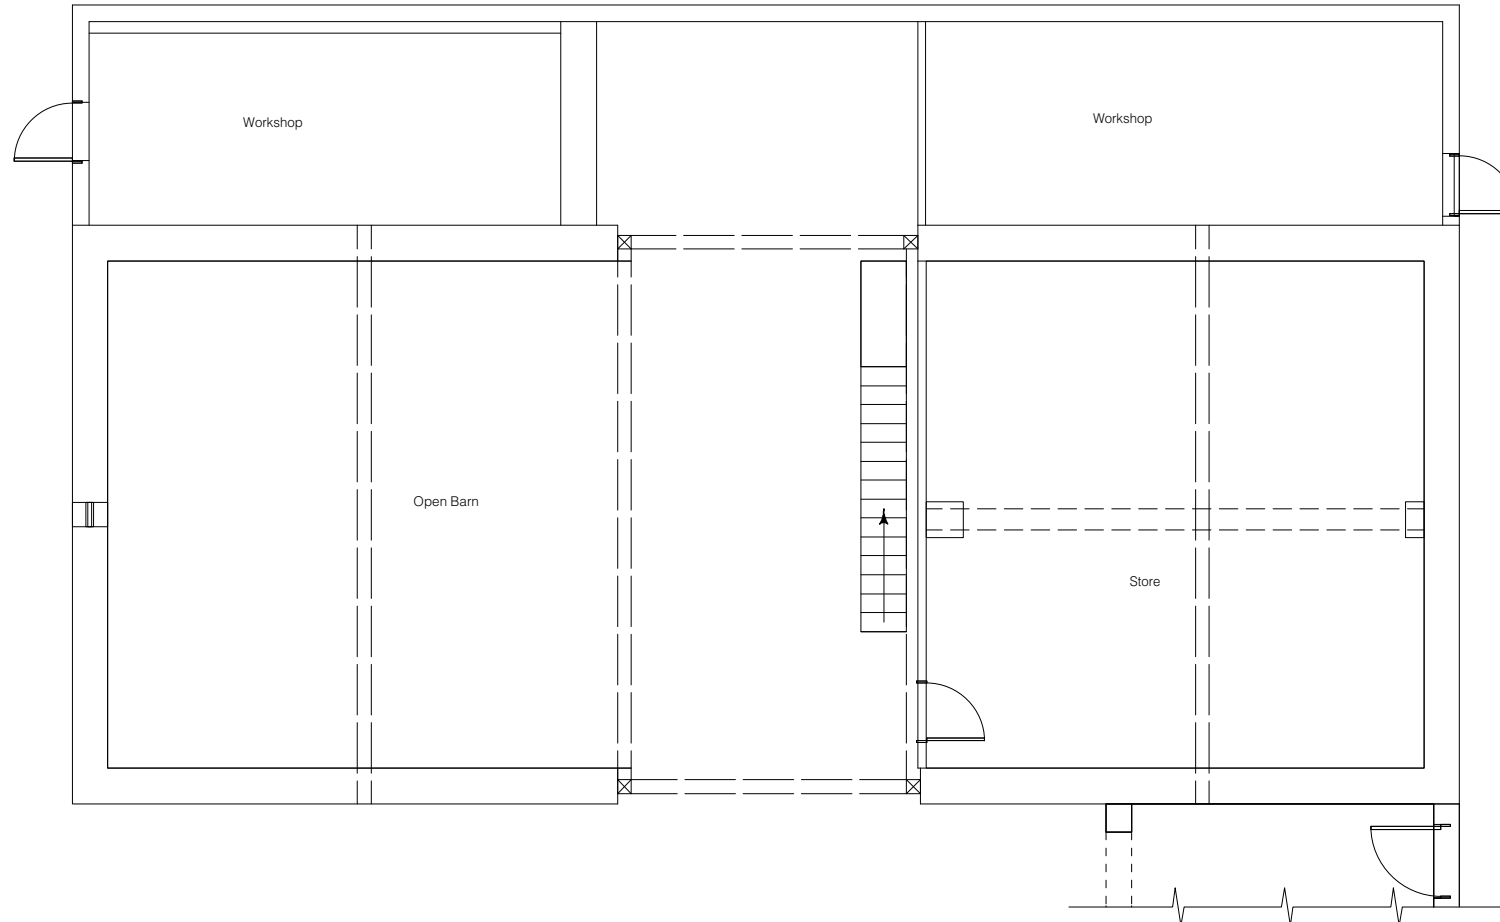
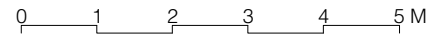


EXISTING FIRST FLOOR - S SECTION

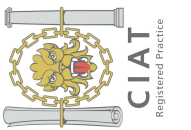

EXISTING GROUND FLOOR - S SECTION

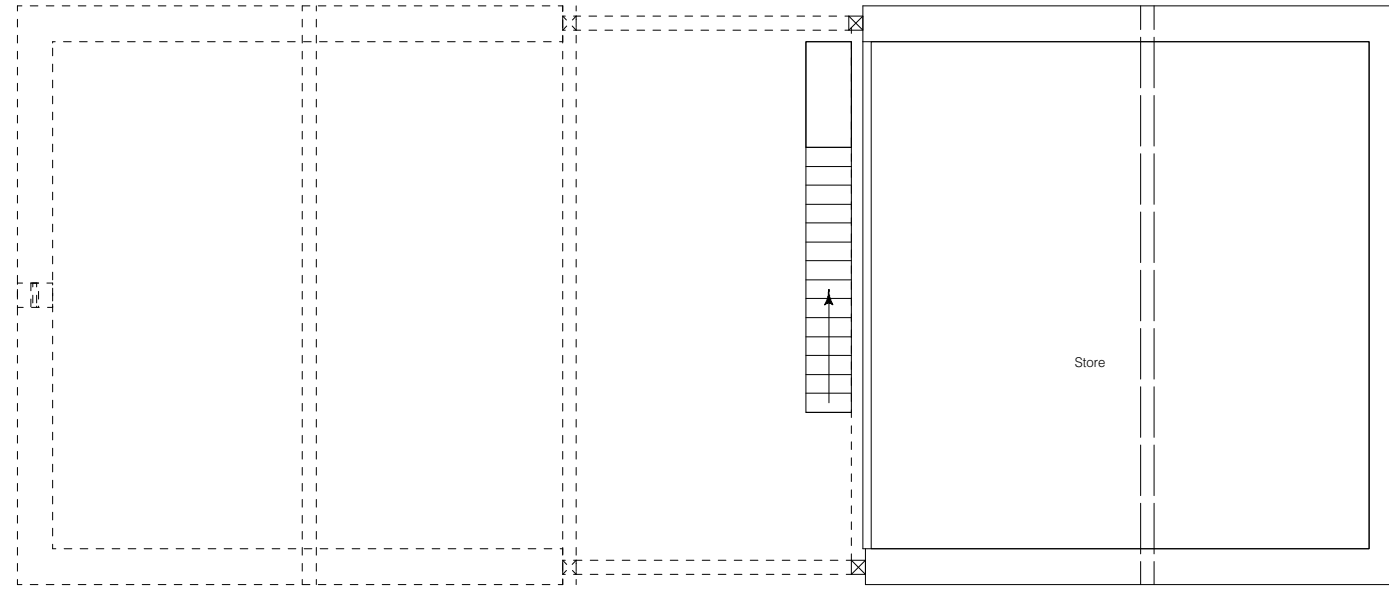

Paul Maggs MCIAT
 Hazelwood, Harbolets Road,
 West Chilmington RH20 2LG
 Tel: 01798 813298
 paul@pbproperties.co.uk
 www.pbproperties.co.uk

Client: **Bucknell**
 Site Address:
Stakers Farm
Northend Road
Yapton
BN18 0DU

Project Title:
2 no. Barn conversions to residential dwellings
 Date: **June 2017**

Scales:
1:100
 Plan No. **D 0617/304/02**

Drawings produced using Vectorworks CAD. Only written dimensions to be respected.
 Copyright protected to PB Properties