


EXISTING FIRST FLOOR - W SECTION



EXISTING FLOOR PLAN - N SECTION

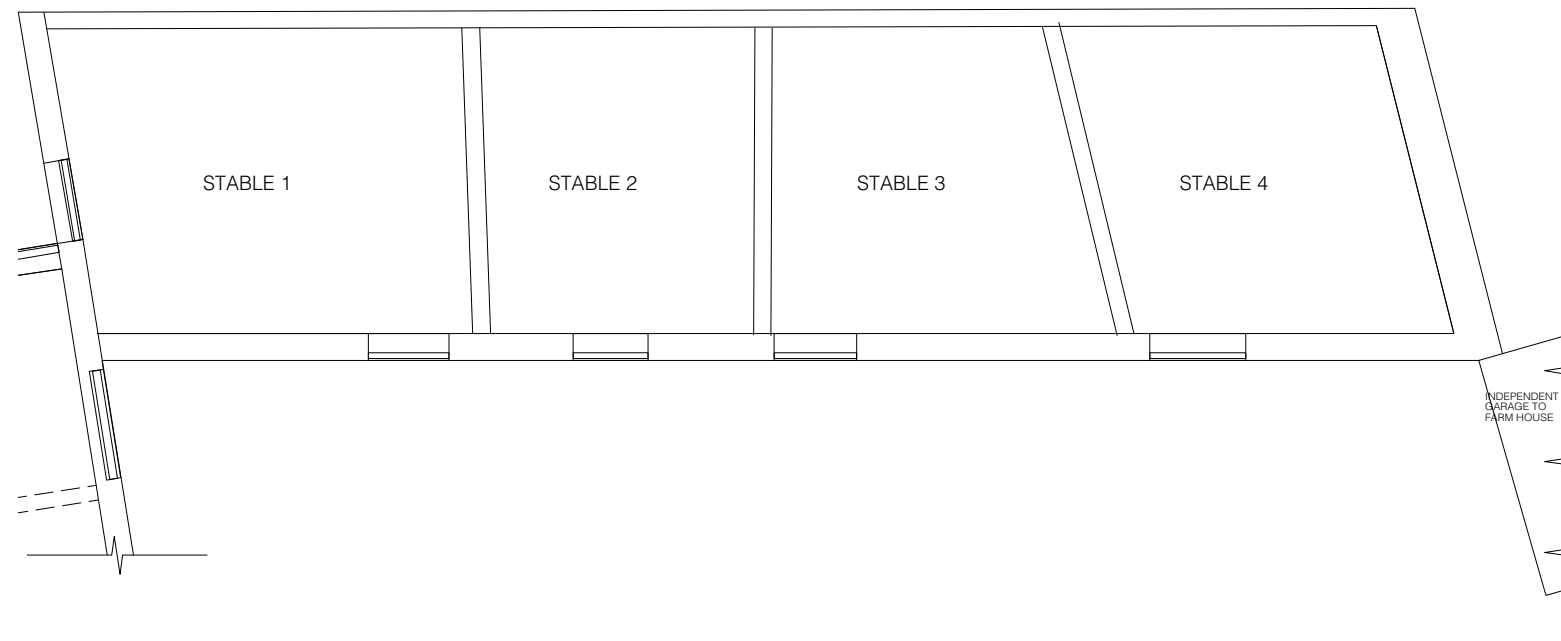

		Paul Maggs MCIAT Hazelwood, Harbolets Road, West Chilmington RH20 2LG Tel: 01798 813298 paul@pbproperties.co.uk www.pbproperties.co.uk	Client: Bucknell	Project Title: 2 no. Barn conversions to residential dwellings	Scales: 1:100
		Site Address: Stakers Farm Northend Road Yapton BN18 0DU	Date: June 2017	Plan No. D 0617/304/04 Drawings produced using Vectorworks CAD. Only written dimensions to be respected. Copyright protected to PB Properties	