




P:\24-217 - Bisham Concept Works, Yapton\Tech\Acad\Drawings\200 Series - Replan\24-217-258-259 Site Cross Sections Sections.dwg

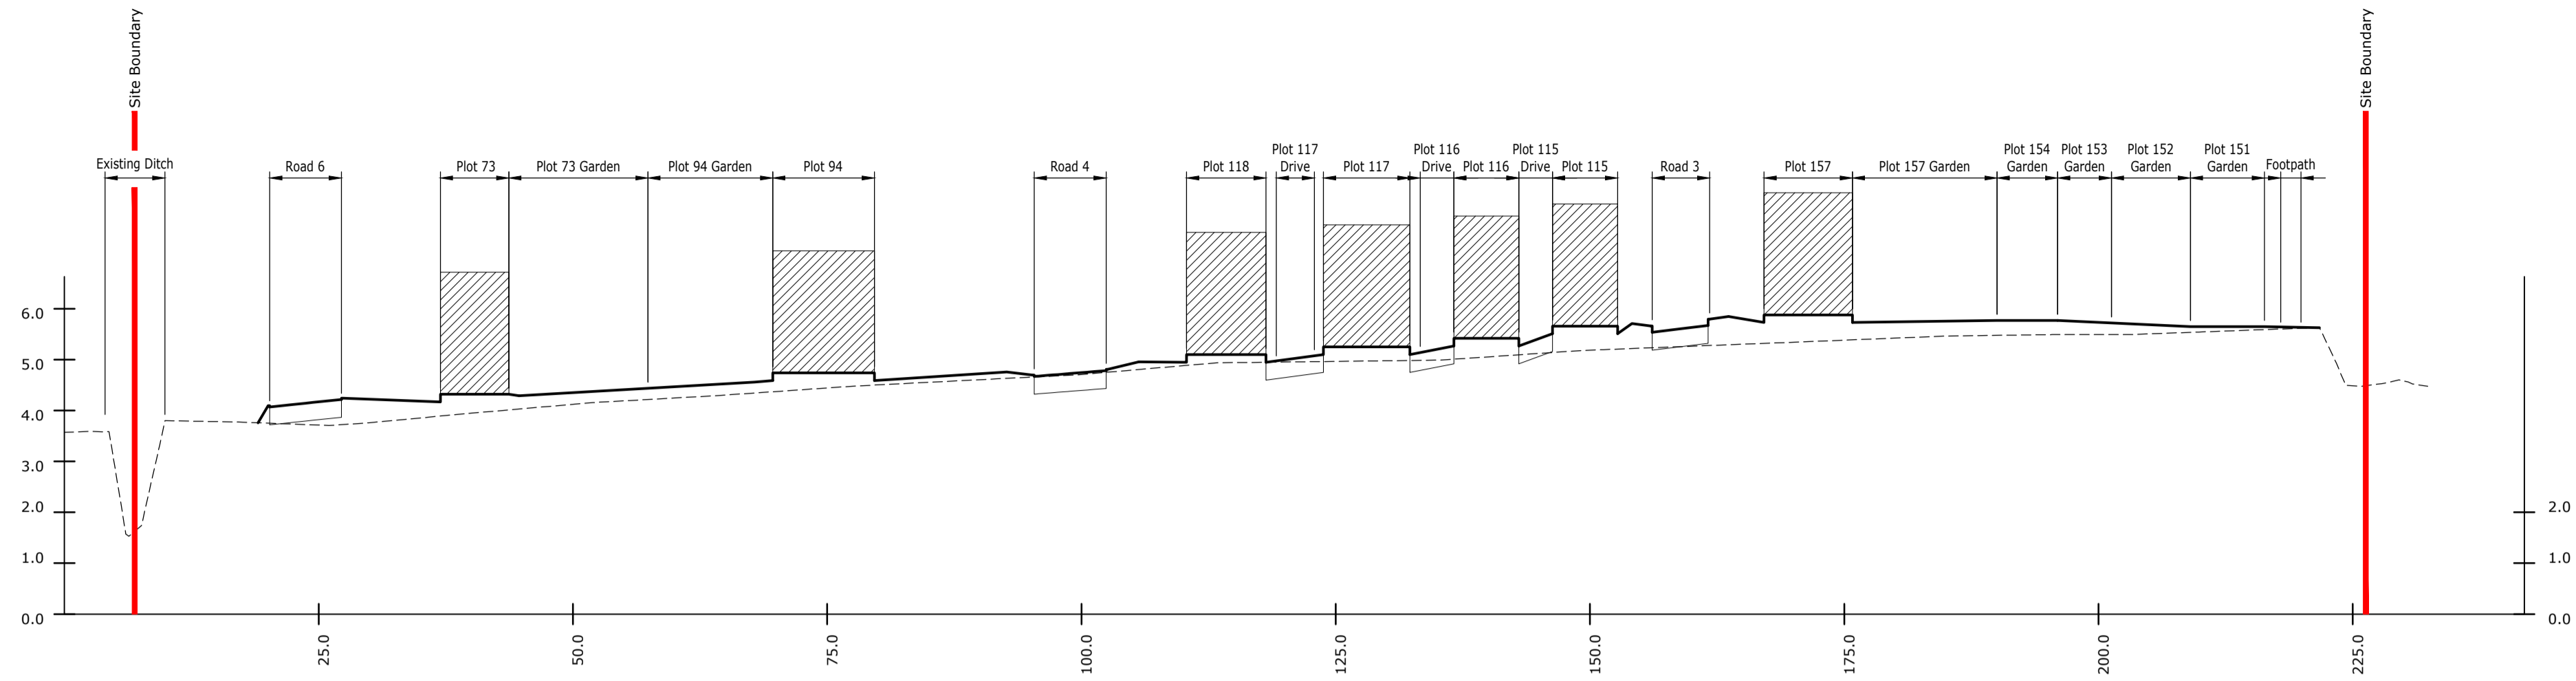

Section A-A
Scale 5:1 Exaggeration
1:100 Vert, 1:500 Horiz

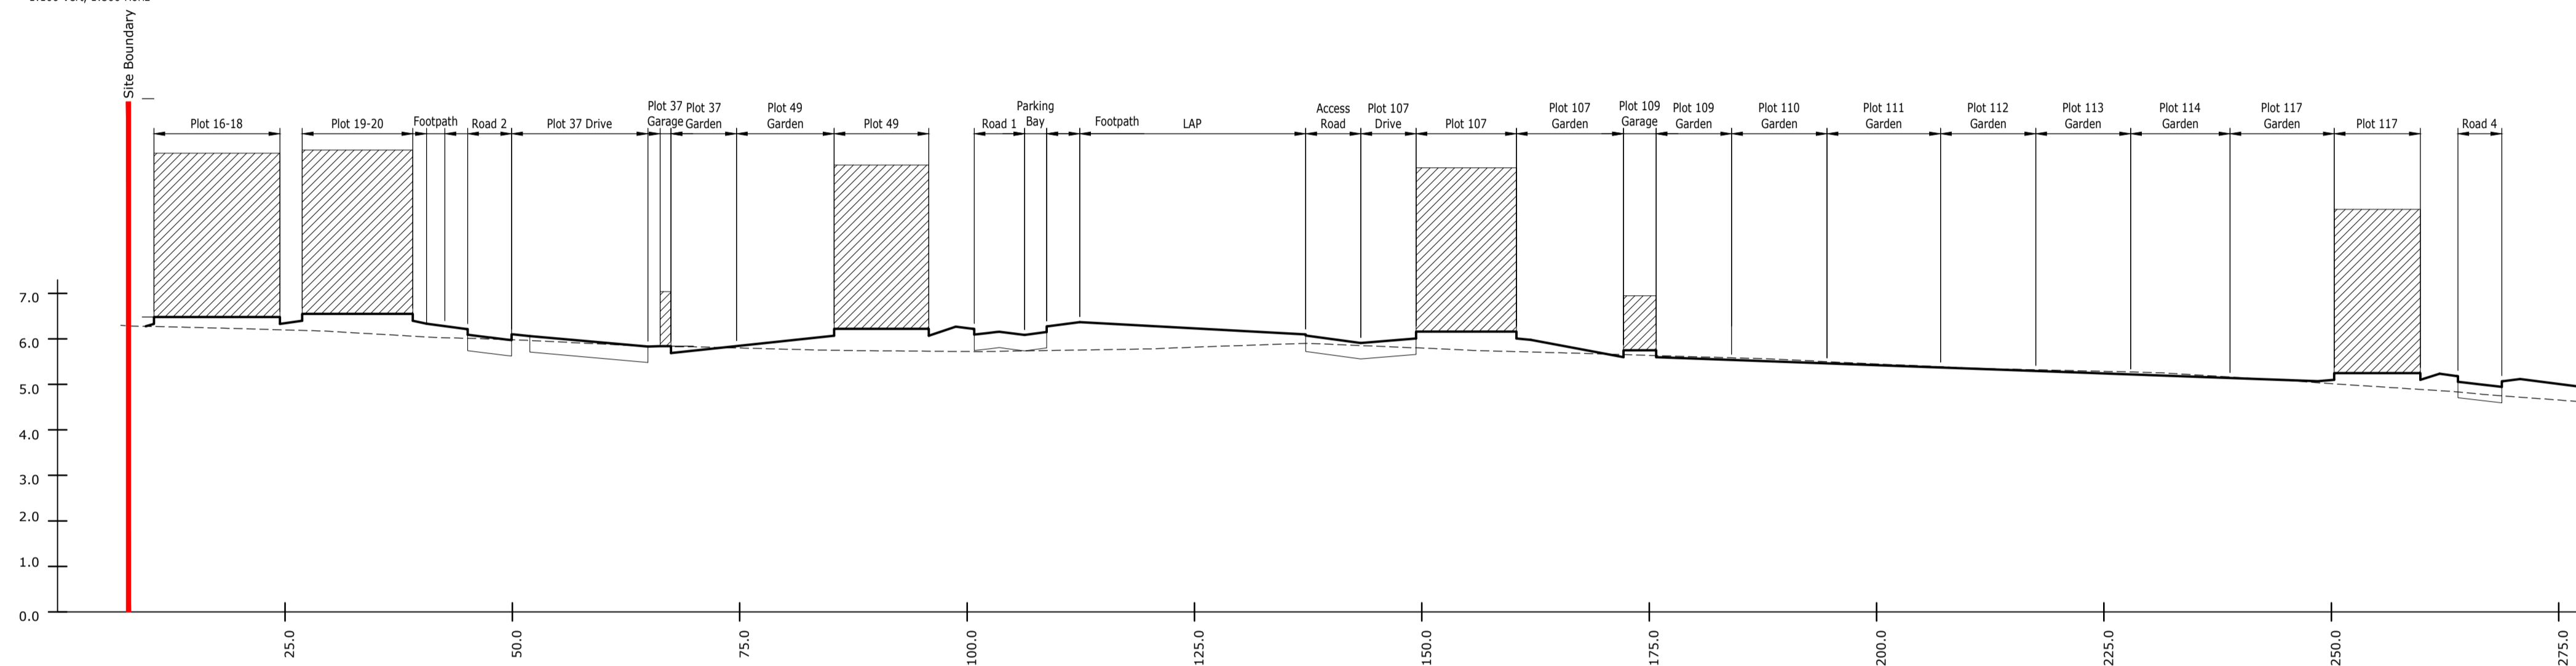

Section B-B
Scale 5:1 Exaggeration
1:100 Vert, 1:500 Horiz

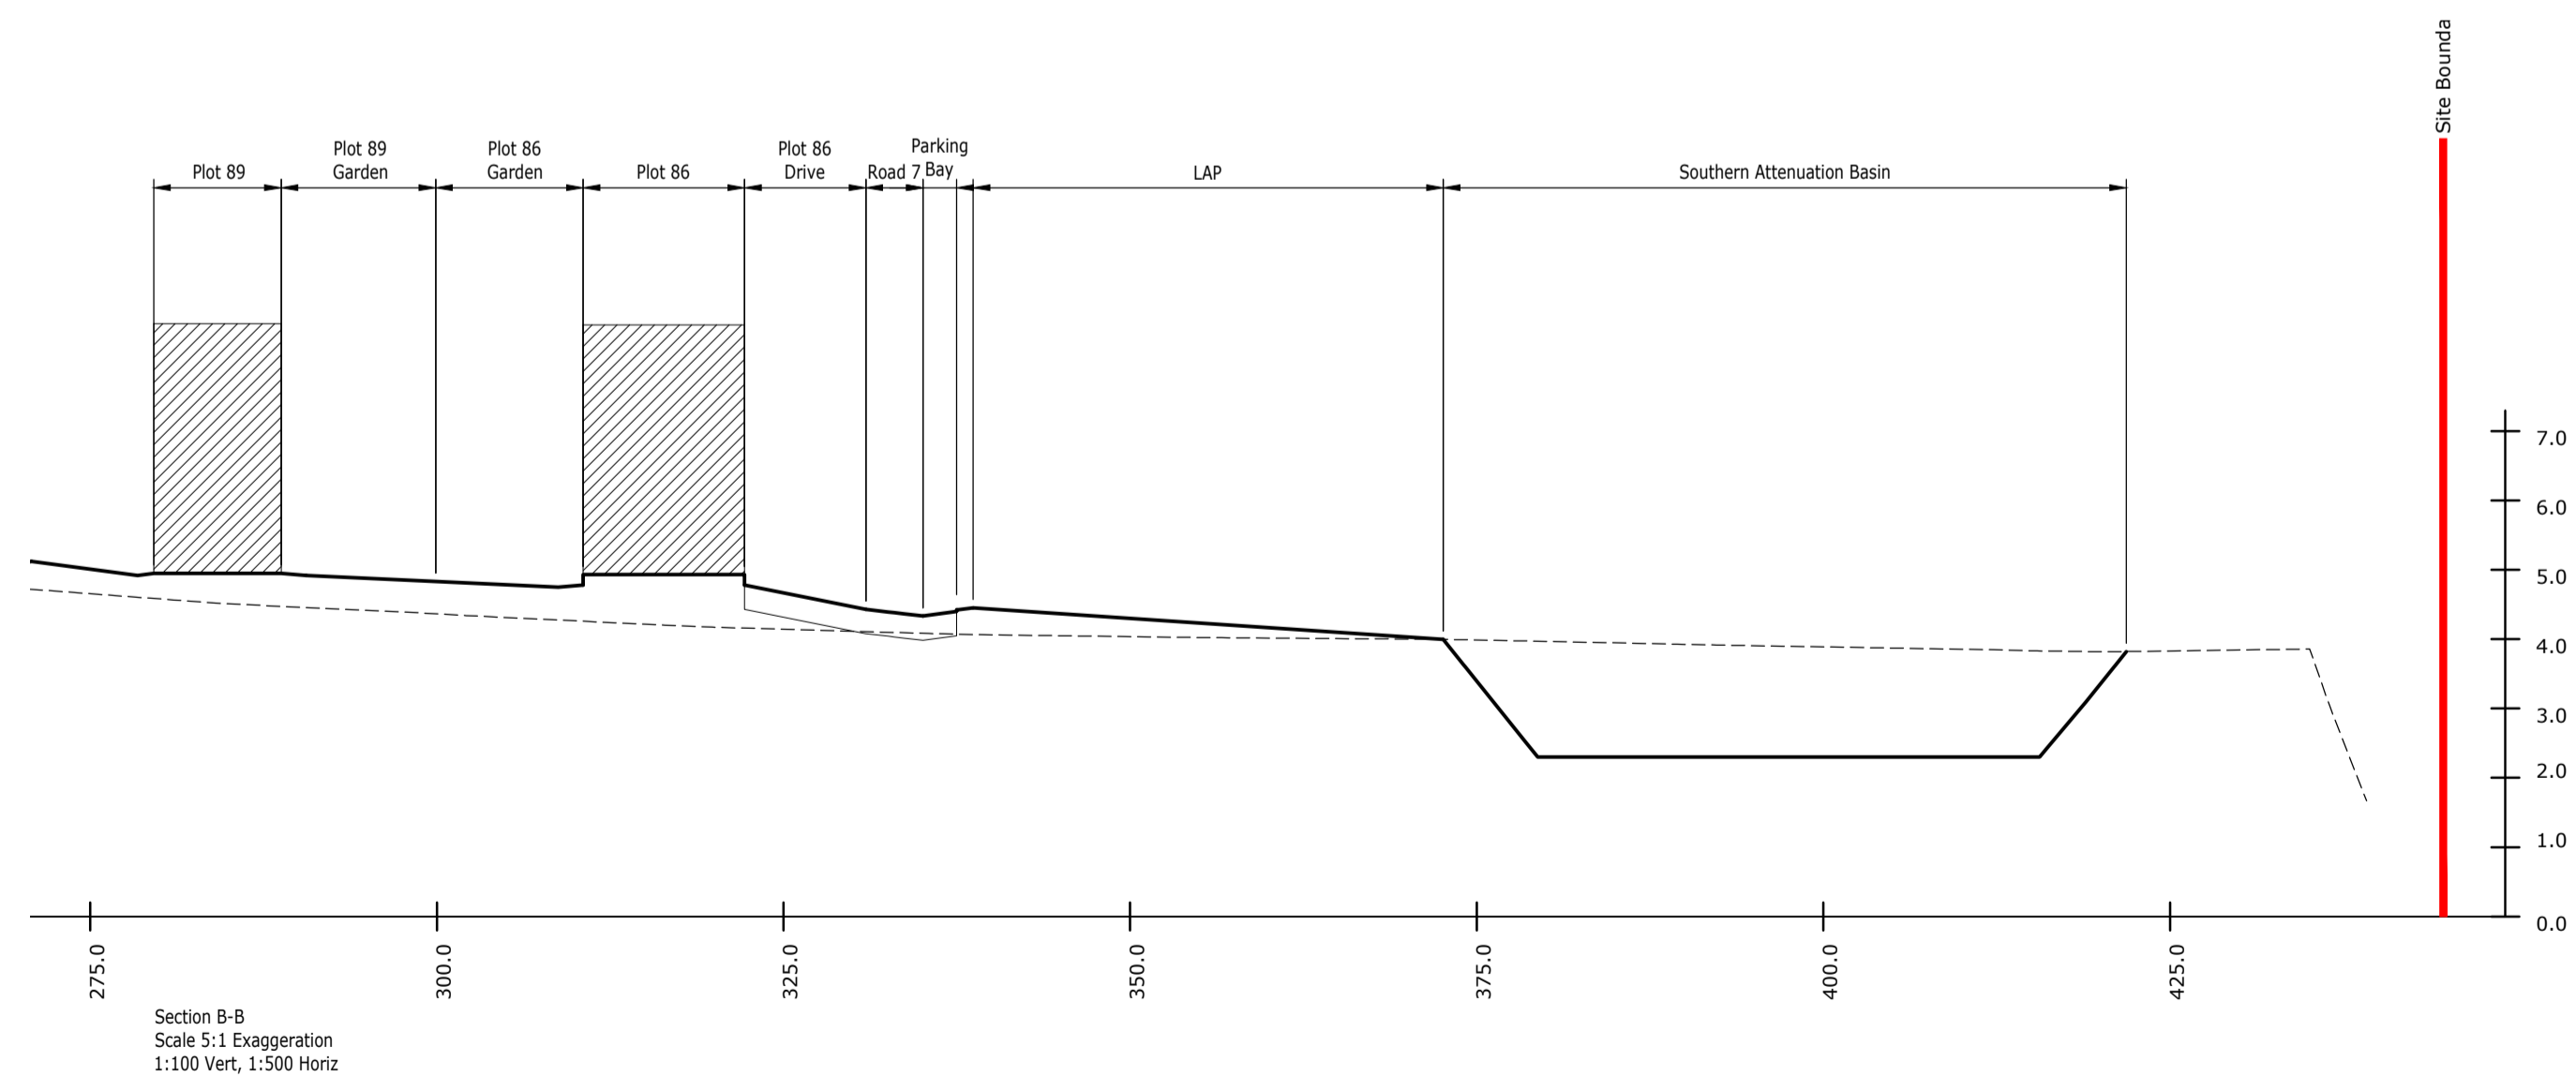

Section B-B
Scale 5:1 Exaggeration
1:100 Vert, 1:500 Horiz

NOTES

1. THIS DRAWING IS TO BE READ IN CONJUNCTION WITH ALL OTHER RELATED DRAWINGS ISSUED BY THE ARCHITECT AND ENGINEER.
2. THIS DRAWING IS FOR INFORMATION AND PLANNING PURPOSES ONLY AND MUST NOT BE USED FOR CONSTRUCTION.
3. DO NOT SCALE FROM THIS DRAWING.
4. PROPOSED LAYOUT BASED UPON PLACE BY DESIGN ARCHITECT'S DRAWING NUMBER 2138-1100B RECEIVED 28.08.25
5. FOR CROSS SECTION LOCATIONS REFER TO DRAWING 24-217-258

LEGEND
 ——— PROPOSED GROUND LEVELS
 - - - - - EXISTING GROUND LEVELS

NOT FOR CONSTRUCTION -
SUBJECT TO APPROVAL

B	UPDATED TO SUIT LATEST LAYOUT AND LPA COMMENTS	LG	JK	LG	28.08.25
A	UPDATED TO SUIT LATEST LAYOUT AND LPA COMMENTS	LG	JK	BAC	30.06.25
Rev	Amendments	Drn	Chk	App	Date

ODYSSEY
 Unit 1 Pucknall Farm
 Dore Lane
 Bradfield
 Romsey SO51 0QJ
 Telephone: 01794 437980
 Fax: 01296 211134
 E: info@odysseyconsult.co.uk
 W: www.odysseyconsult.co.uk

Job Title
BILSHAM ROAD, YAPTON

Drawing Title
SCHEMATIC SITE CROSS SECTIONS SHEET 2 OF 2

Client
REDROW

Scale 1:500 @A1	Date APR 25	Designed LG
Drawn EW	Checked LG	Approved BAC
Job No 24-217	Drawing No 24-217-259	Rev B