

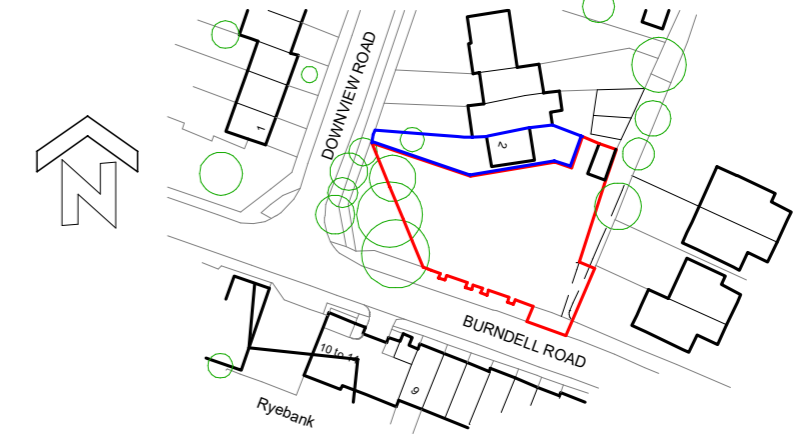
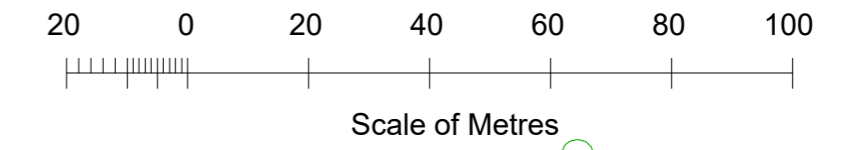
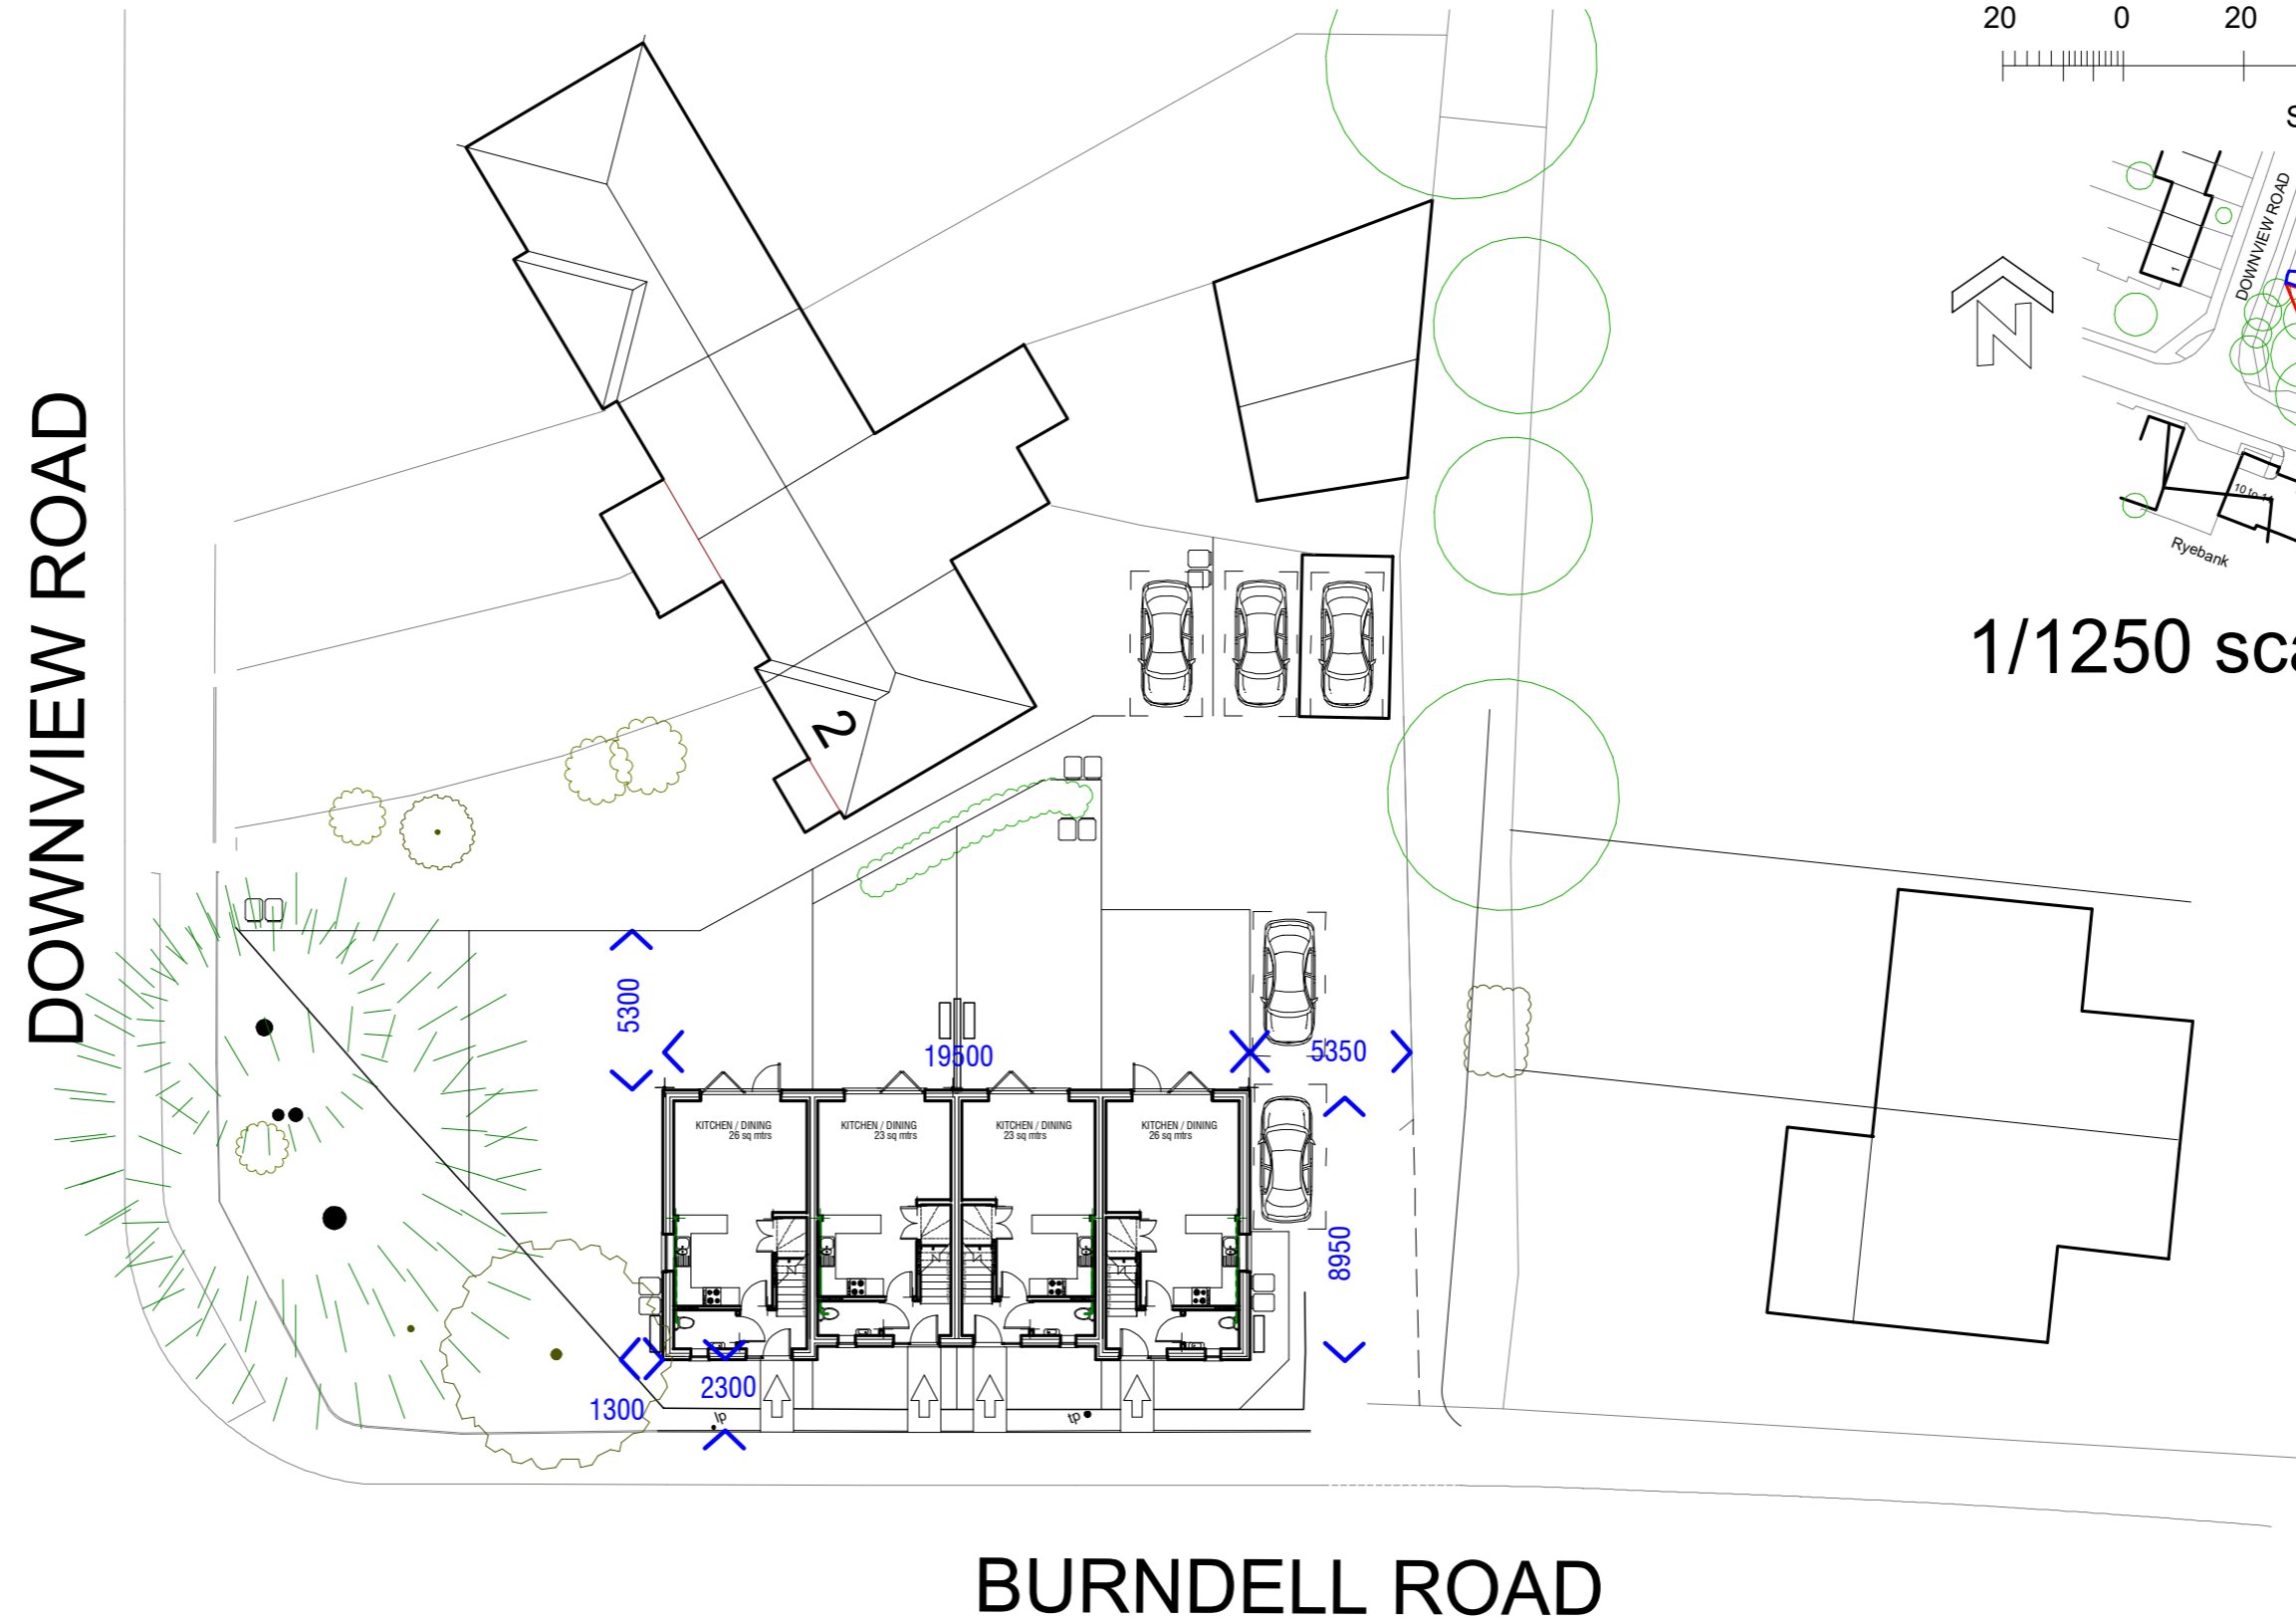



1/250 scale

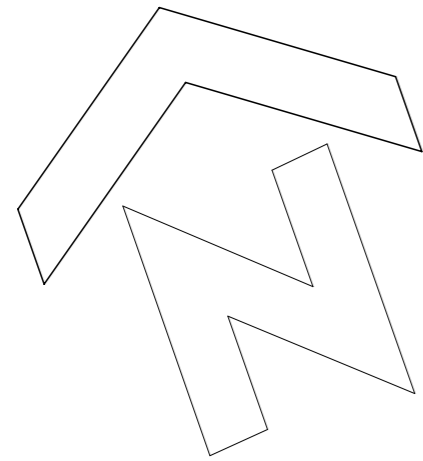

STREET SCENE ON BURNDELL ROAD

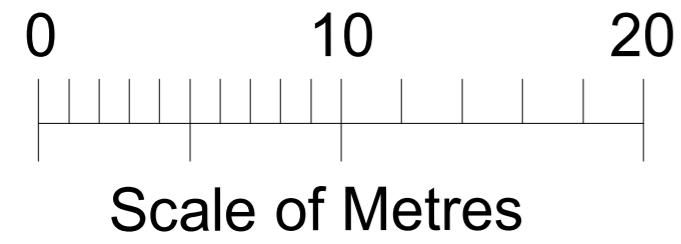

1/1250 scale LOCATION

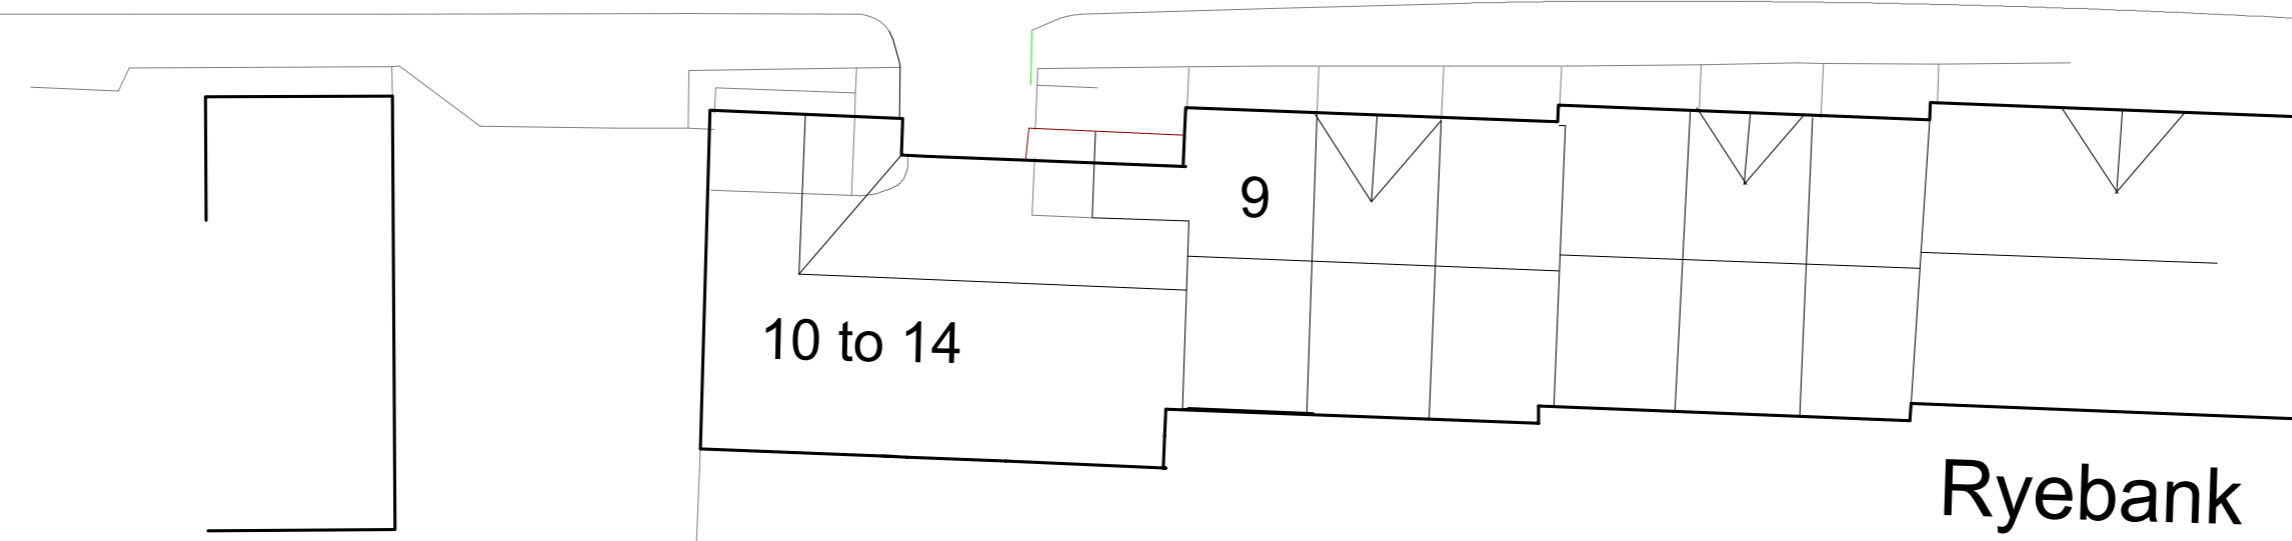

2 Downview Road, Yapton : Proposed 4-unit 3-storey Terrace of 3-bedroom Dwellinghouses : PROPOSED SITE LAYOUT

Copyright © 2025
R.Brown
4 Norfolk Place
Littlehampton
Sussex BN17 5PD
tel: 01-903-713747