
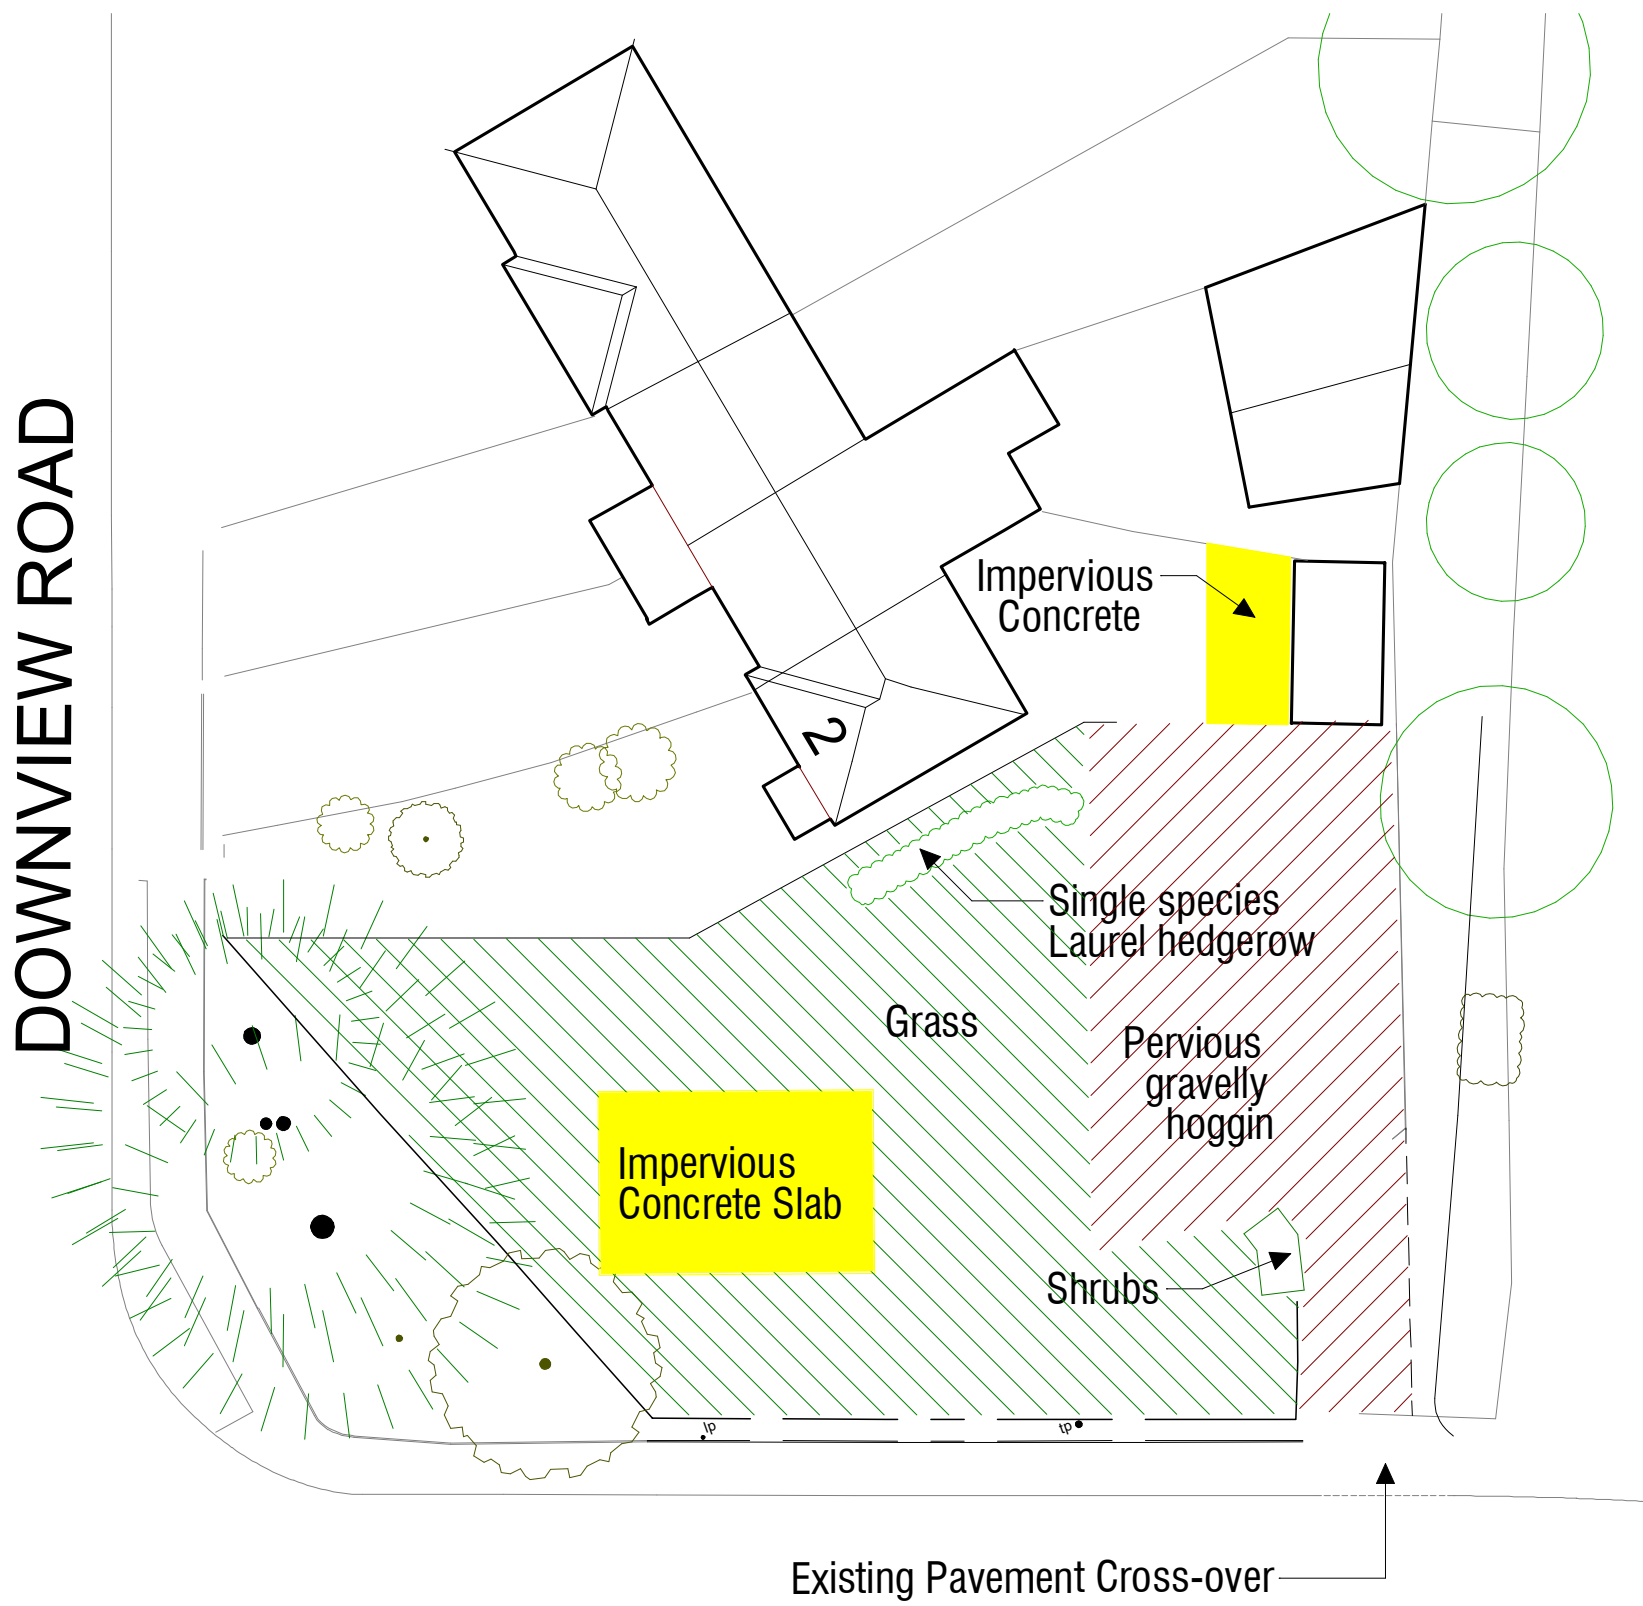
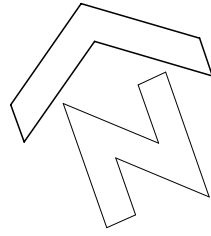


1/250 scale
on A3 paper

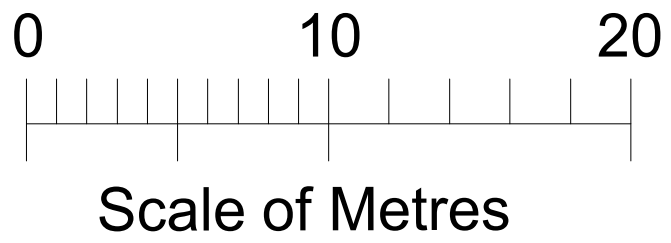

**2 Downview Road, Yapton :
Proposed Site for new Dwellinghouses :
Existing Habitats**