



1/100 scale


Copyright © 2022
R. Brown
4 Norfolk Place
Littlehampton
Sussex BN17 5PD
tel: 01-903-713747

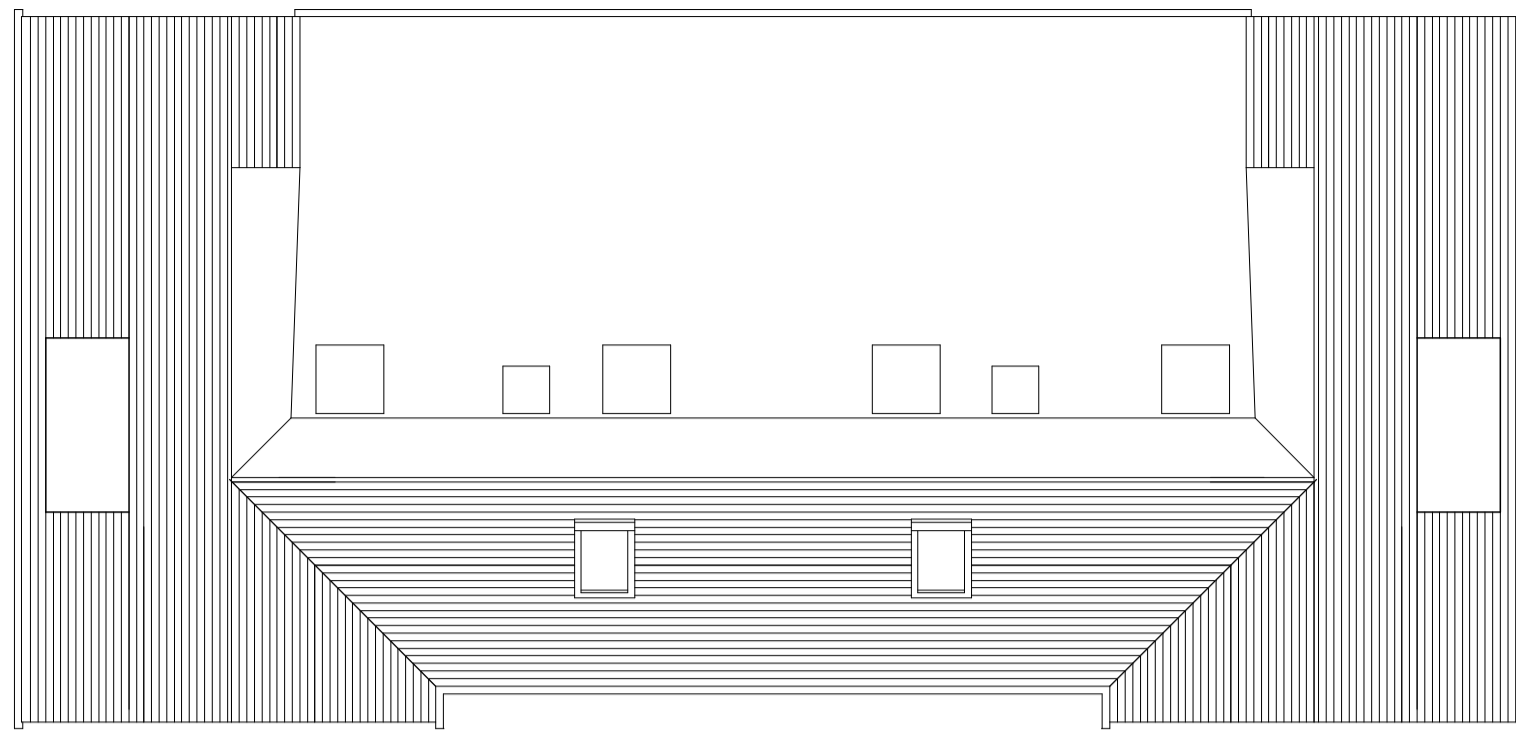


ROOF PLAN

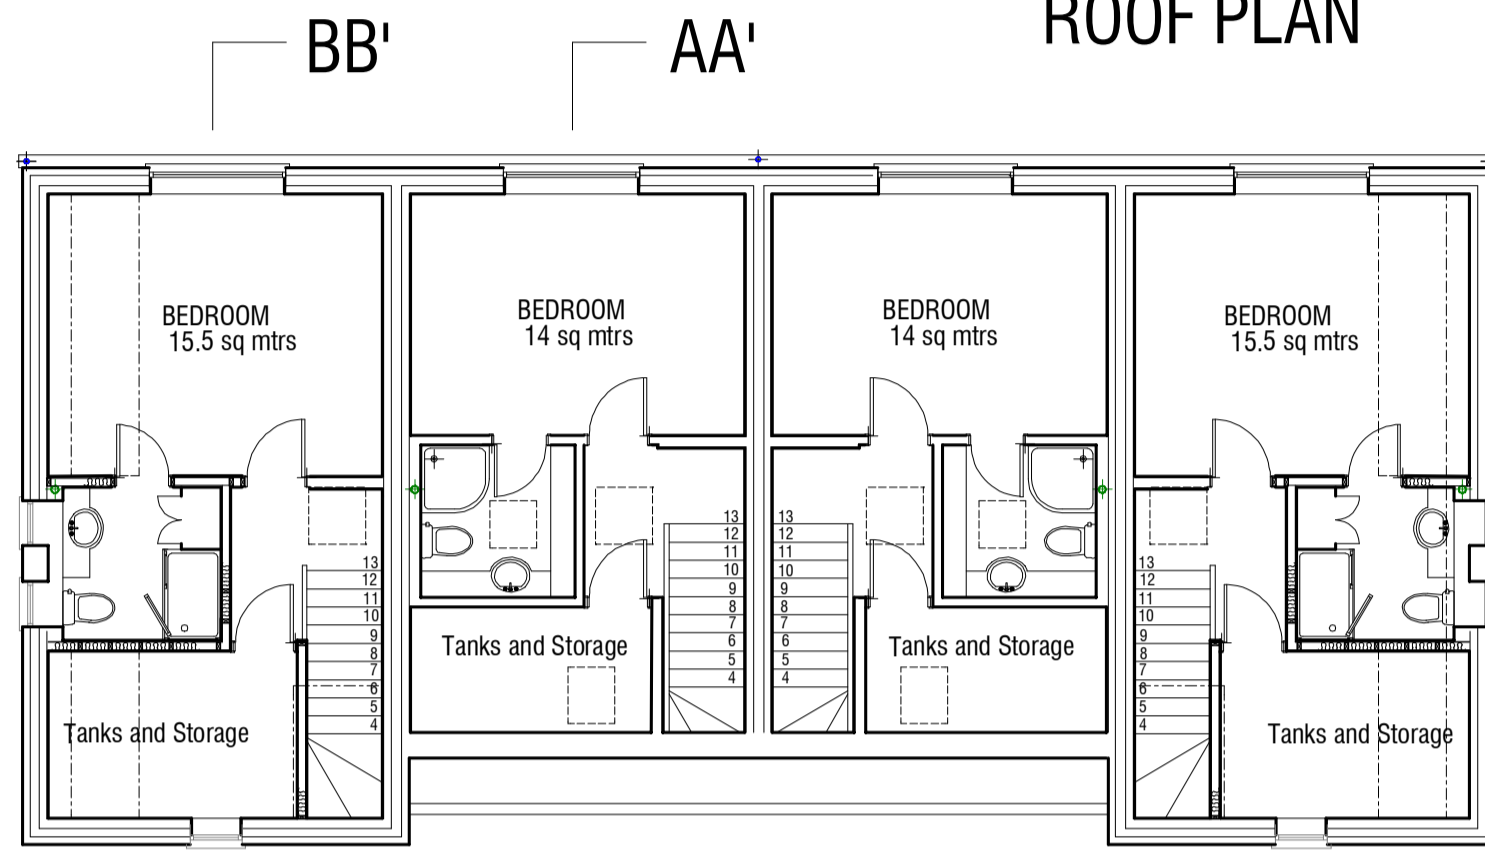


SECOND FLOOR

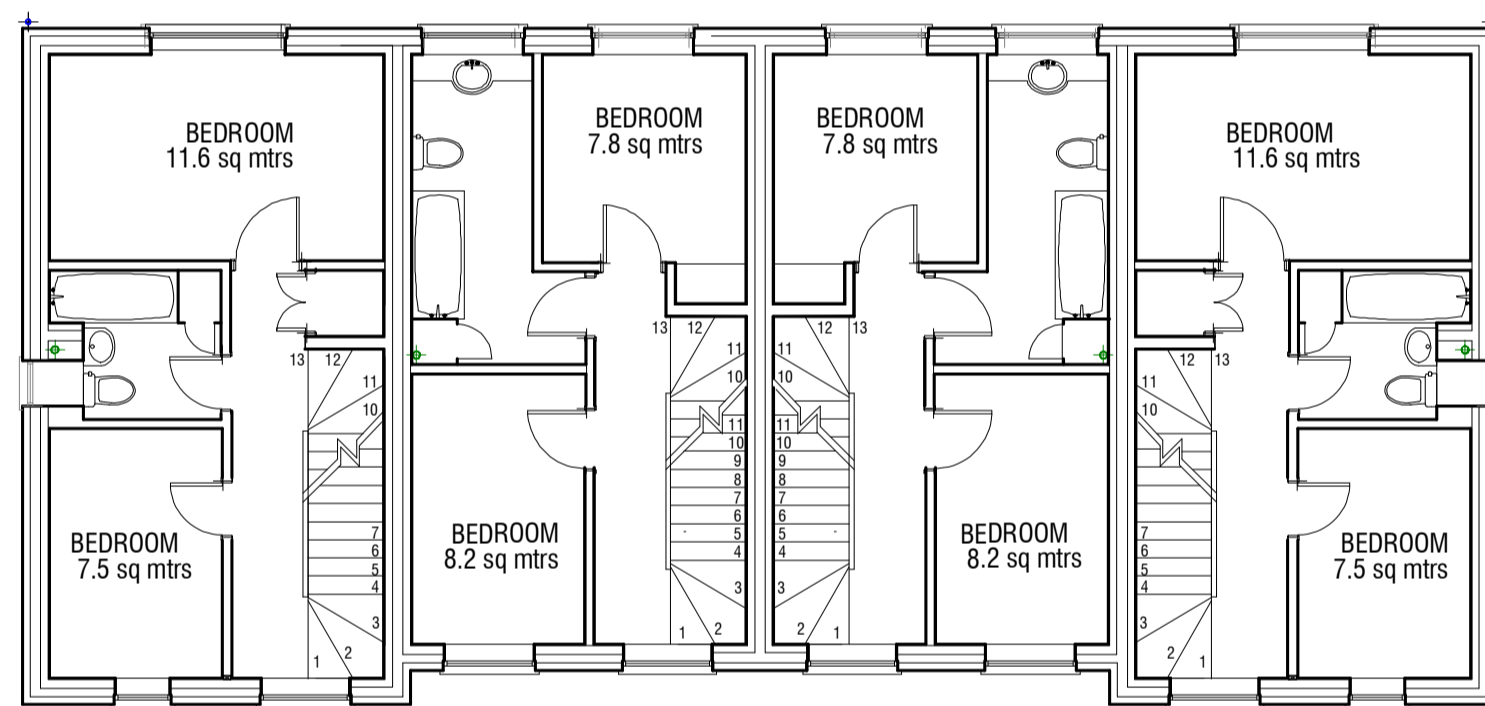

FIRST FLOOR

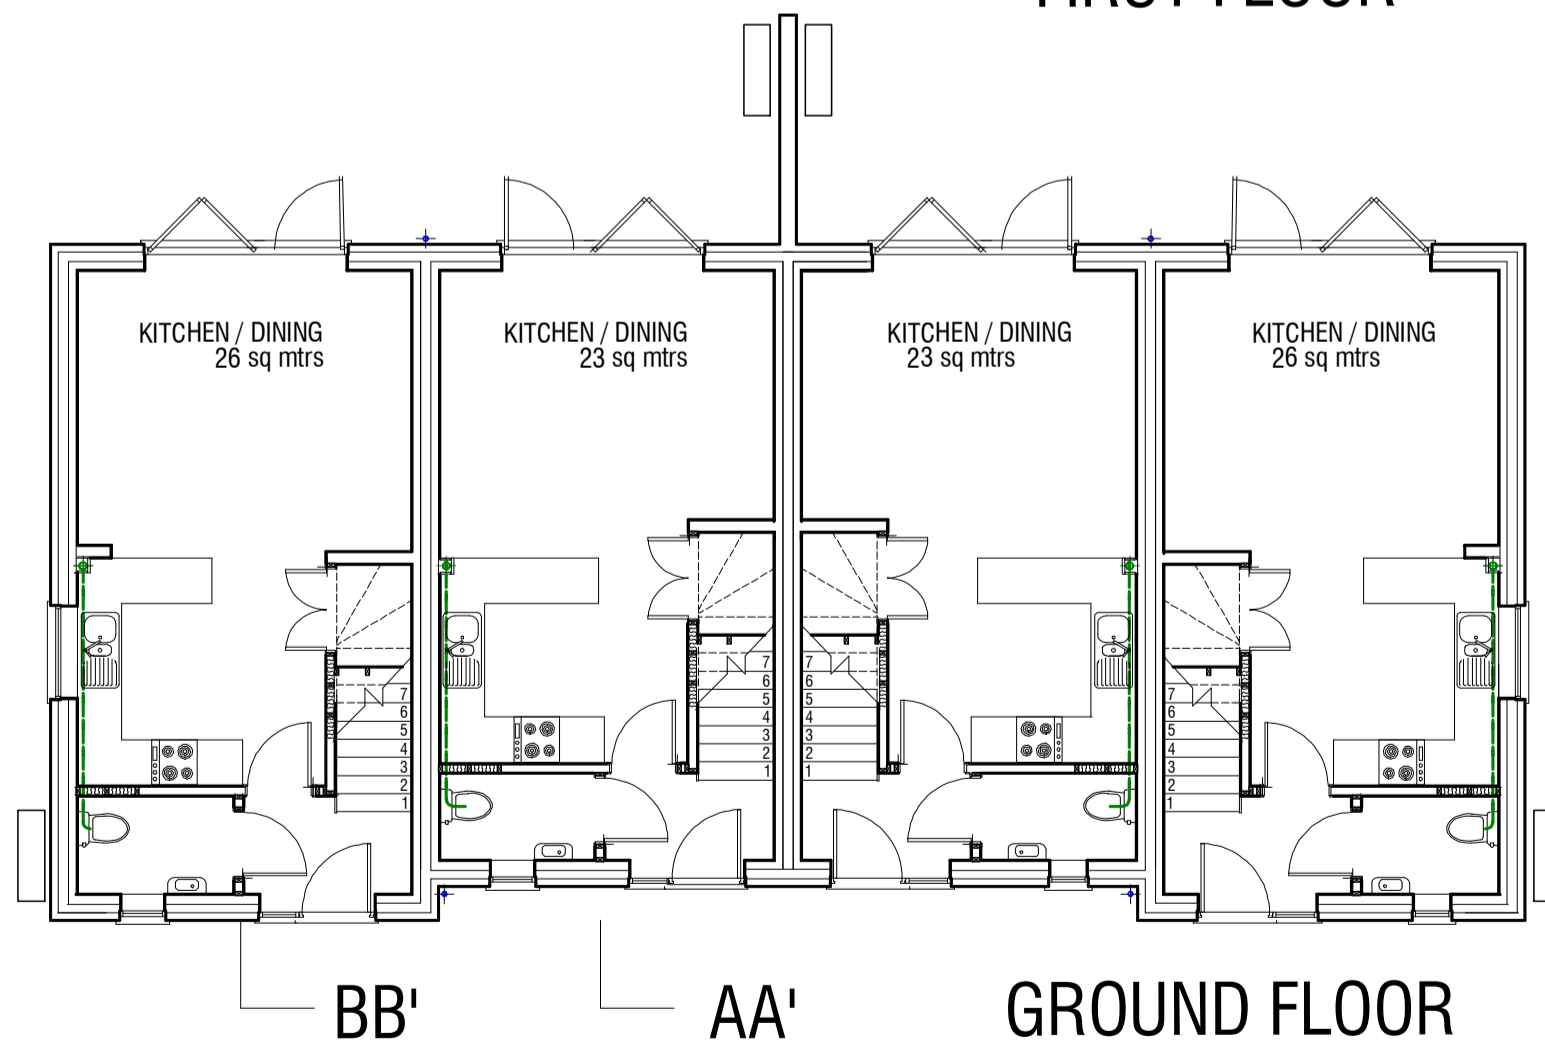

GROUND FLOOR

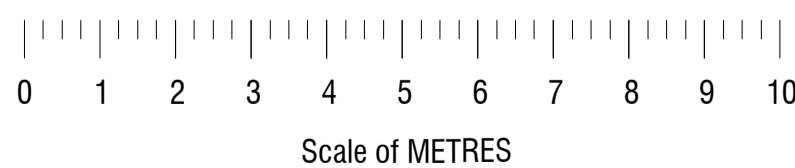

Scale of METRES

2 Downview Road, Yapton : Proposed 4-unit 3-storey Terrace
of 3-bedroom Dwellings : PROPOSED FLOOR PLANS