



ARUNDEL GATE SIGNAGE VISUALS

Private road to Marketing Arena

Single sided facing down road

POSITION A

Knocked back colour image with white text to face.

Maximum capital letter height 175mm.


Printed on 3mm ACM*

White to rear.

Metal posts 89mm diameter.

NO ILLUMINATION

*ACM, or Aluminum Composite Material, is a durable and versatile material for signage, made of two thin aluminum sheets bonded to a lightweight polyethylene core

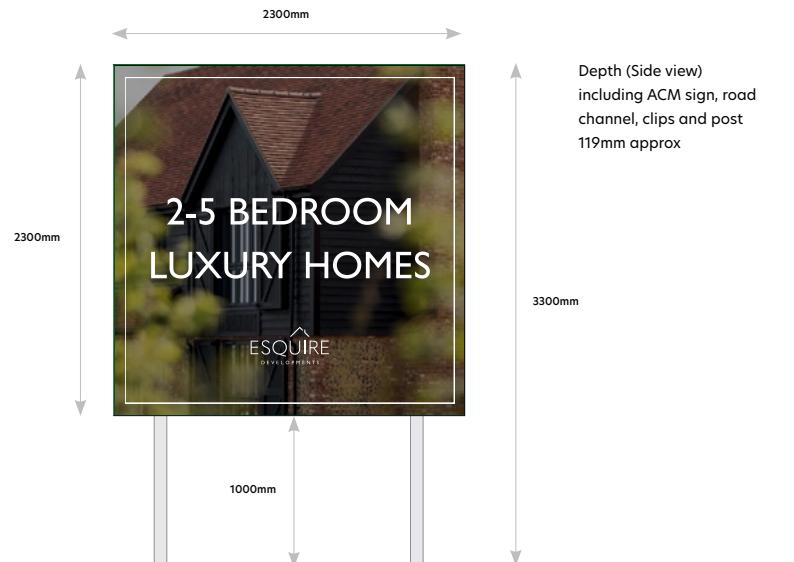

SCALE:1:50





ARUNDEL GATE SIGNAGE VISUALS

Private road to Marketing Arena

Single sided facing down road

POSITION B

Black background with white text to face.

Maximum capital letter height 175mm.


Printed on 3mm ACM*

White to rear.

Metal posts 89mm diameter.

NO ILLUMINATION

*ACM, or Aluminum Composite Material, is a durable and versatile material for signage, made of two thin aluminum sheets bonded to a lightweight polyethylene core

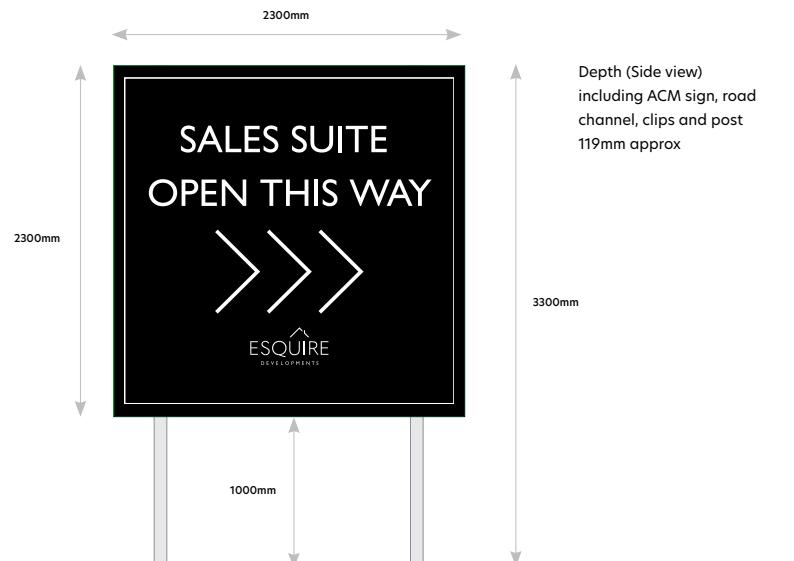

SCALE:1:50





ARUNDEL GATE SIGNAGE VISUALS

Private road to Marketing Arena

Single sided facing down road

POSITION C

Knocked back colour image with white text to face.

Maximum capital letter height 175mm.


Printed on 3mm ACM*

White to rear.

Metal posts 89mm diameter.

NO ILLUMINATION

*ACM, or Aluminum Composite Material, is a durable and versatile material for signage, made of two thin aluminum sheets bonded to a lightweight polyethylene core

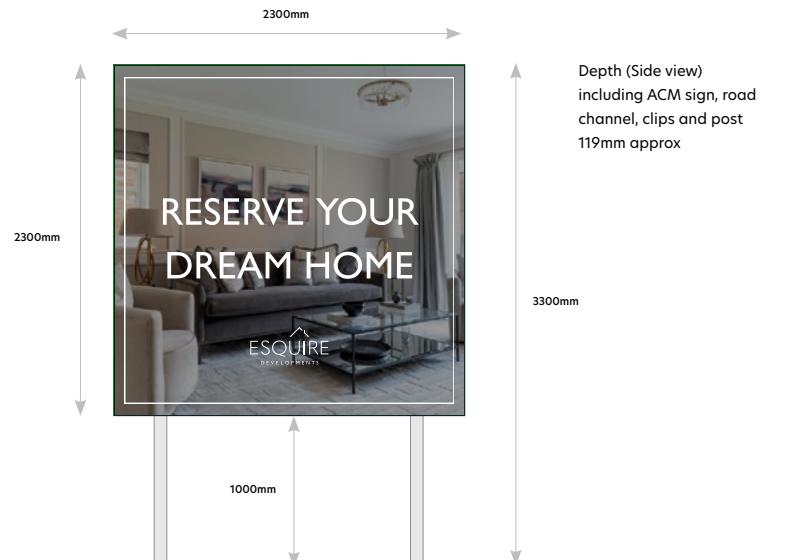

SCALE:1:50





ARUNDEL GATE SIGNAGE VISUALS

Private road to Marketing Arena

Single sided facing down road

POSITION D

Black background with white text to face.

Maximum capital letter height 175mm.


Printed on 3mm ACM*

White to rear.

Metal posts 89mm diameter.

NO ILLUMINATION

*ACM, or Aluminum Composite Material, is a durable and versatile material for signage, made of two thin aluminum sheets bonded to a lightweight polyethylene core

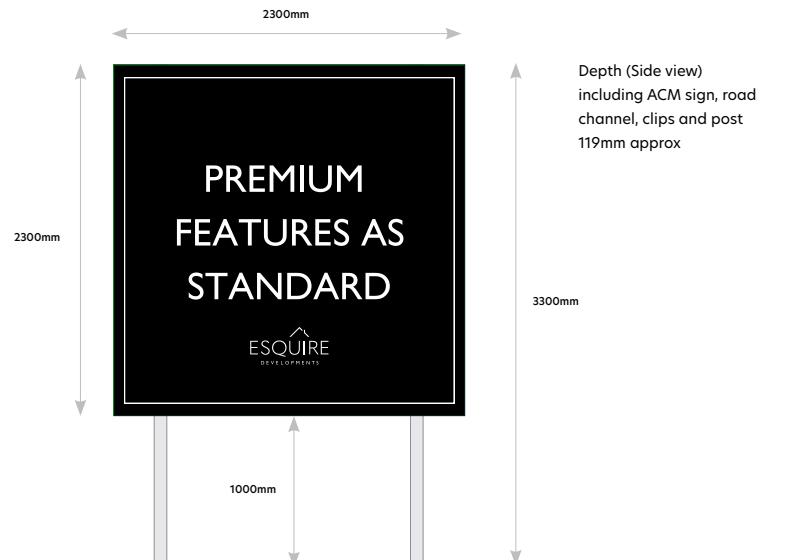

SCALE:1:50





ARUNDEL GATE SIGNAGE VISUALS

Private road to Marketing Arena

Single sided facing down road

POSITION E

Knocked back colour image with white text to face.

Maximum capital letter height 175mm.


Printed on 3mm ACM*

White to rear.

Metal posts 89mm diameter.

NO ILLUMINATION

*ACM, or Aluminum Composite Material, is a durable and versatile material for signage, made of two thin aluminum sheets bonded to a lightweight polyethylene core

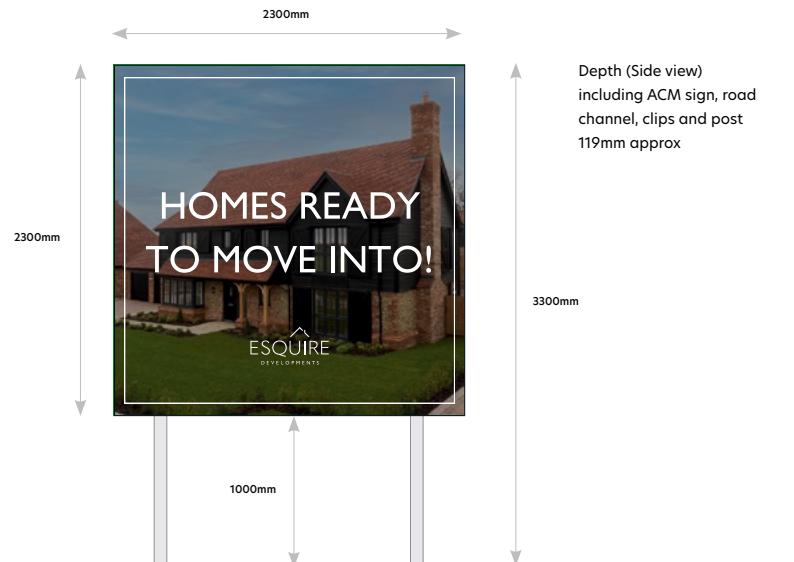

SCALE:1:50





ARUNDEL GATE SIGNAGE VISUALS

Private road to Marketing Arena

Single sided facing down road

POSITION F

Black background with white text to face.

Maximum capital letter height 175mm.


Printed on 3mm ACM*

White to rear.

Metal posts 89mm diameter.

NO ILLUMINATION

*ACM, or Aluminum Composite Material, is a durable and versatile material for signage, made of two thin aluminum sheets bonded to a lightweight polyethylene core

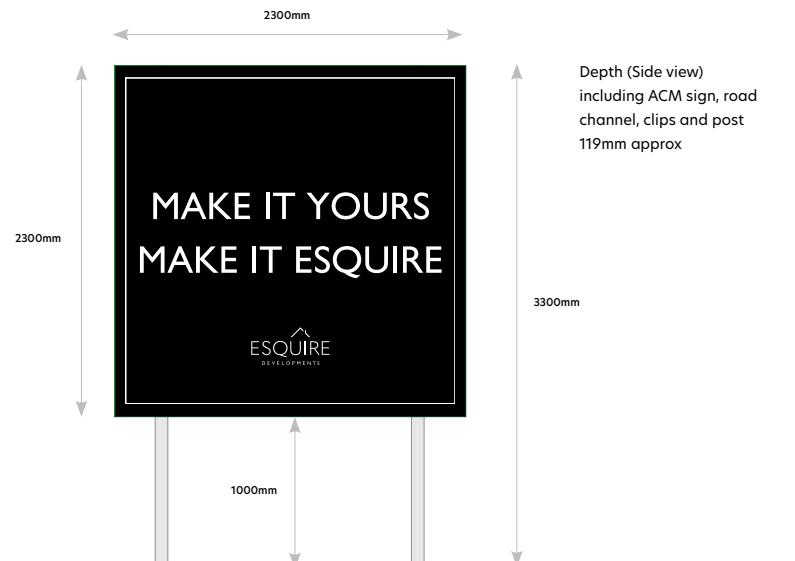

SCALE:1:50





ARUNDEL GATE SIGNAGE VISUALS


Junction of Ford Road and Canon Road
(Private road to development and Marketing Arena)

Single sided

POSITION H

Knocked back colour image with white text to face.
Maximum capital letter height of main text 105mm.
Maximum height of logo letters ('A' in Arundel) 240mm.
Printed on 3mm ACM*.
White to rear.
Metal posts 76mm diameter.
NO ILLUMINATION

*ACM, or Aluminum Composite Material, is a durable and versatile material for signage, made of two thin aluminum sheets bonded to a lightweight polyethylene core

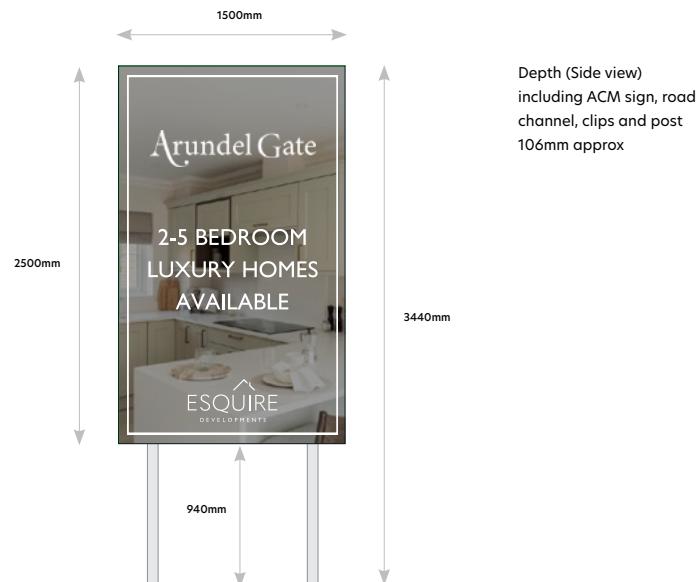

SCALE:1:50





ARUNDEL GATE SIGNAGE VISUALS


Junction of Ford Road and Canon Road
(Private road to development and Marketing Arena)

Single sided

POSITION H

Knocked back colour image with white text to face.
Maximum capital letter height of main text 105mm.
Maximum height of logo letters ('A' in Arundel) 240mm.
Printed on 3mm ACM*.
White to rear.
Metal posts 76mm diameter.
NO ILLUMINATION

*ACM, or Aluminum Composite Material, is a durable and versatile material for signage, made of two thin aluminum sheets bonded to a lightweight polyethylene core

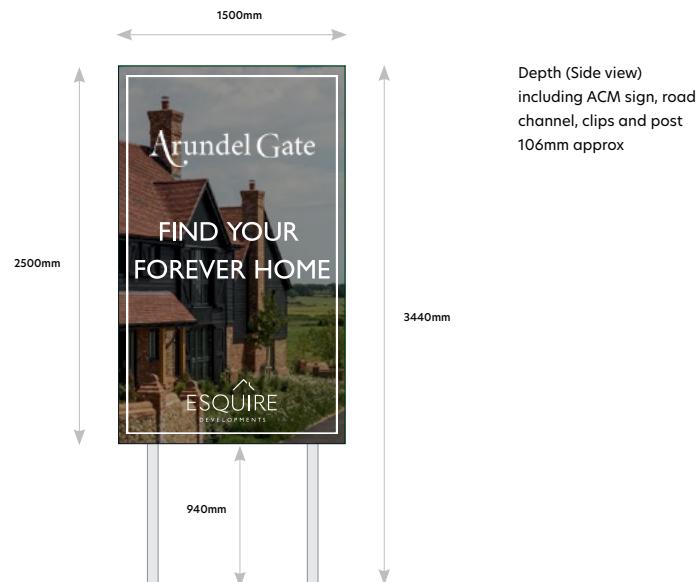

SCALE:1:50





ARUNDEL GATE FLAG VISUALS

Junction of Ford Road and Canon Road
(Private road to development and Marketing Arena)

4 OFF FLAGS AND POSTS POSITIONED EITHER SIDE OF **G & H**

Marked ● on the site plan.

Flag material: Primeflag, approx. 155 g/m² - Black knitted polyester with woven look.

Print white and grey logos - single sided.

Maximum capital letter height of Esquire white logo 113mm

NO ILLUMINATION

Metal flagpoles total length 6000mm.

80mm diameter.

SCALE:1:50

