




window to be centred with front door below

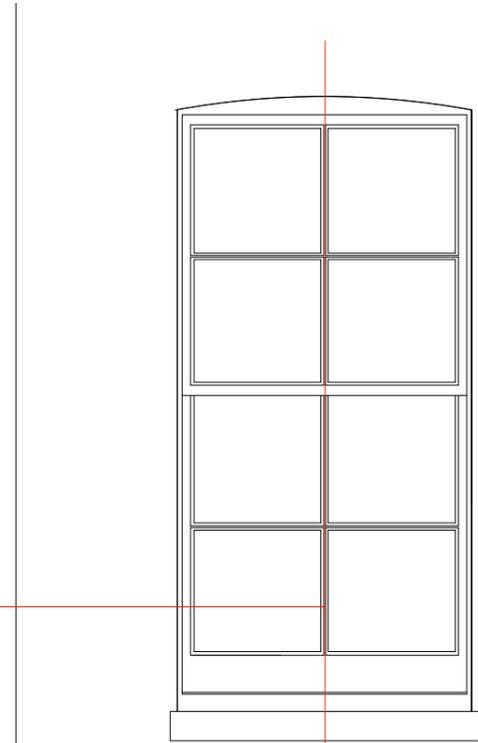

FRONT ELEVATION


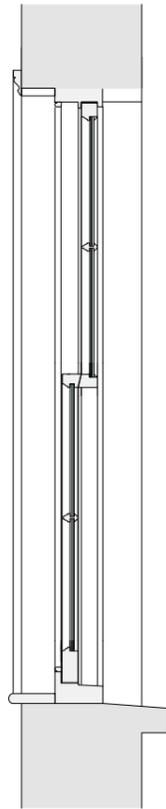


VERTICAL SECTION

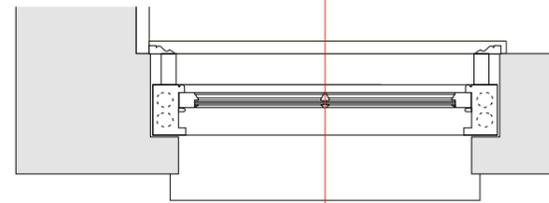

HORIZONTAL SECTION

ELEVATION AND SECTIONS THROUGH SASH WINDOW
1:20 @ A3

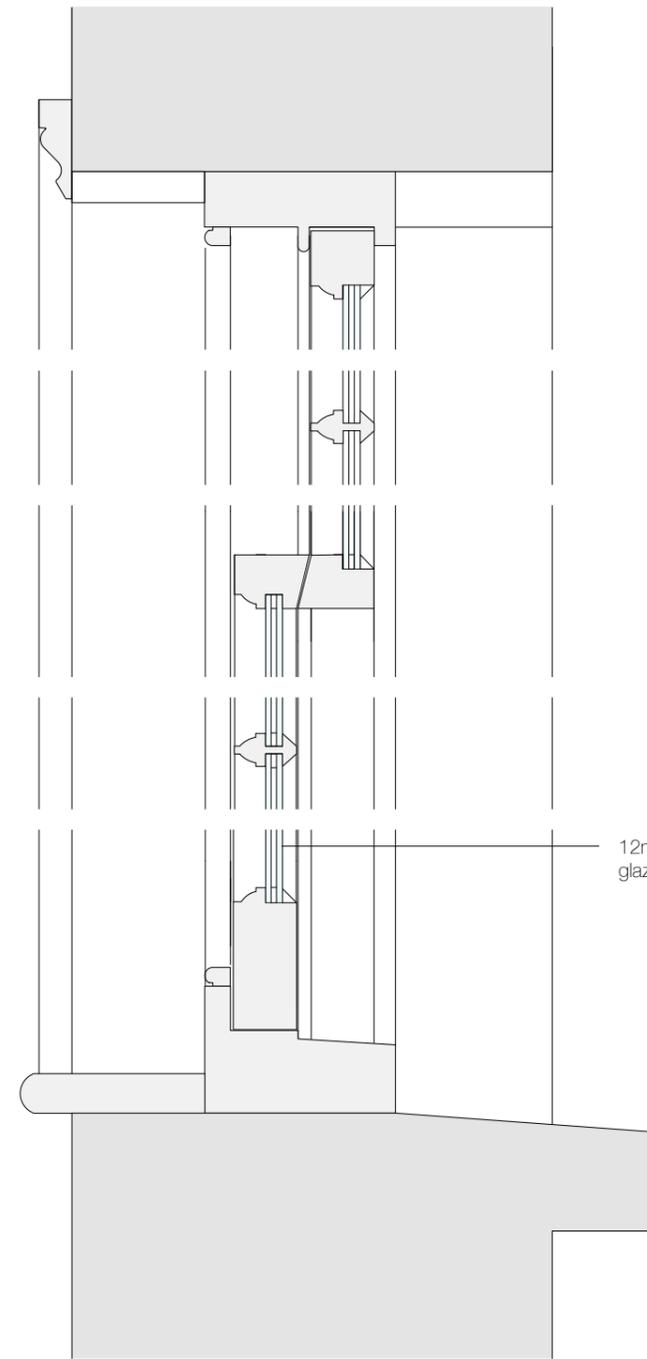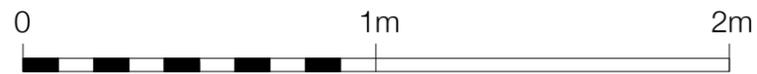

12mm thick slimline heritage double glazing

DETAIL VERTICAL SECTION THROUGH SASH WINDOW
1:5 @ A3

