




EXISTING NORTH-WEST ELEVATION

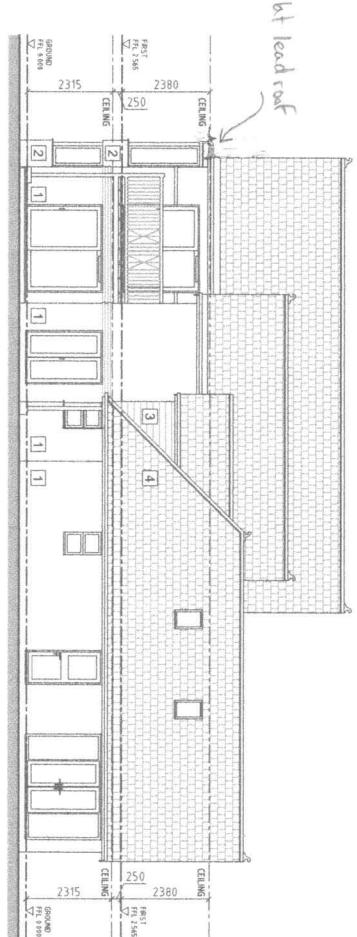

EXISTING SOUTH-WEST ELEVATION

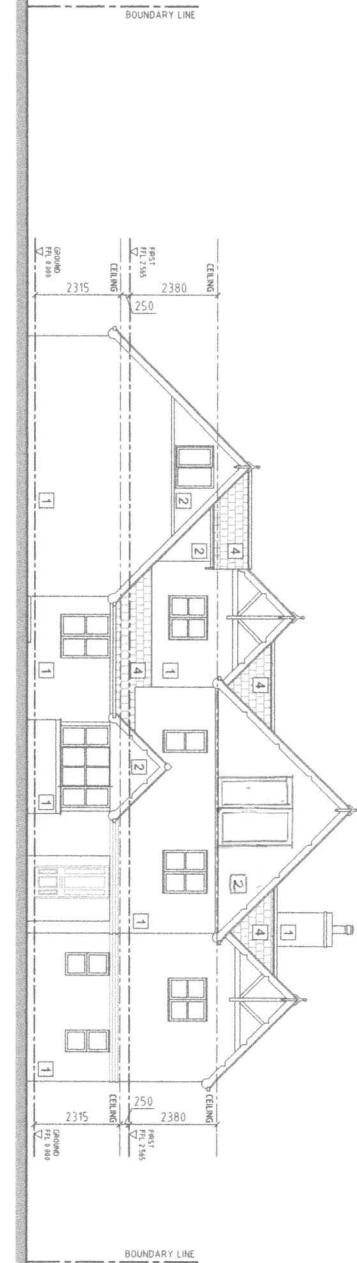


EXISTING SOUTH-EAST ELEVATION

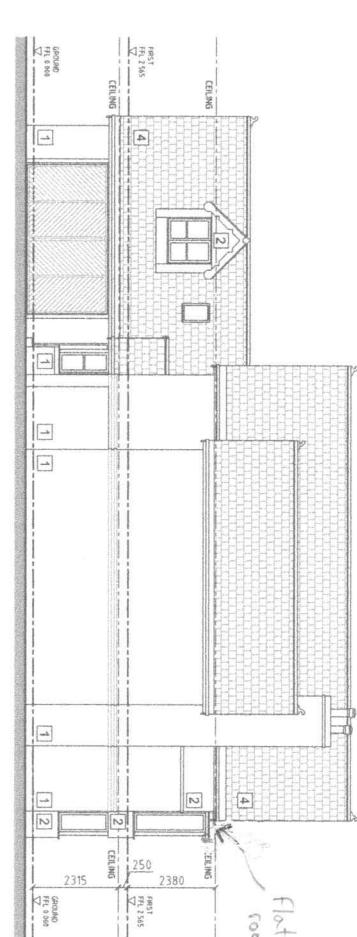

EXISTING NORTH-EAST ELEVATION

SECTION A-A

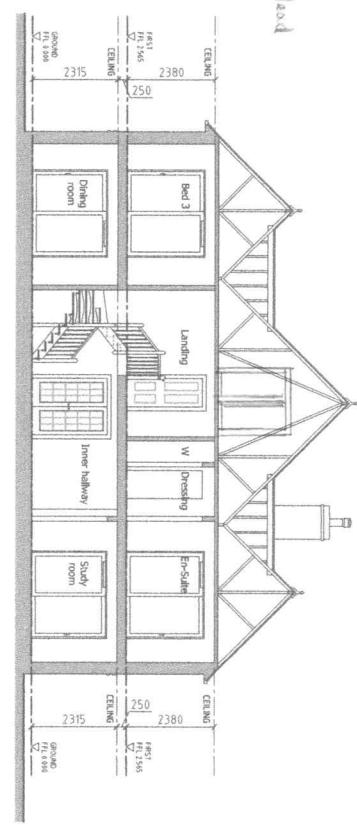

LEGEND:

1. FACING BRICKWORK
2. TIMBER CLADDING
3. WEAVERBOARD
4. SLATE ROOF TILES

REV A 05.03.21
EXTERNAL MATERIALS
NOTED ON ELEVATIONS.

Drawing Title:

EXISTING PLANS AND ELEVATIONS

1:100
2m 0 2m 4m

Issue status:	<input type="checkbox"/>
Outline proposals:	<input type="checkbox"/>
Planning Information:	<input type="checkbox"/>
Permitting:	<input type="checkbox"/>
Building Regs:	<input type="checkbox"/>
On Site Supervision:	<input type="checkbox"/>
Landscape Design:	<input type="checkbox"/>


Project:
2 FITZALAN ROAD
ARUNDEL, BN18 9JS

Client:


Architectural Services
Suite 6a
Church House,
94 Fletcham Road,
Reigate,
West Sussex,
RH2 7PS
On Site Supervision
Landscape Design
e-mail: info@jfdesigns.com



EXISTING GROUND FLOOR PLAN

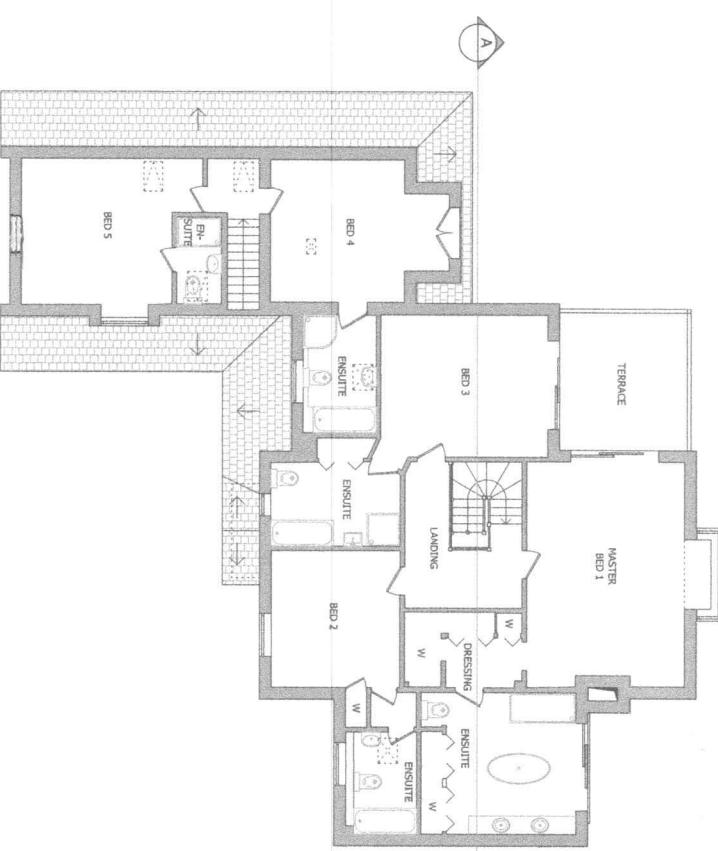

EXISTING FIRST FLOOR PLAN

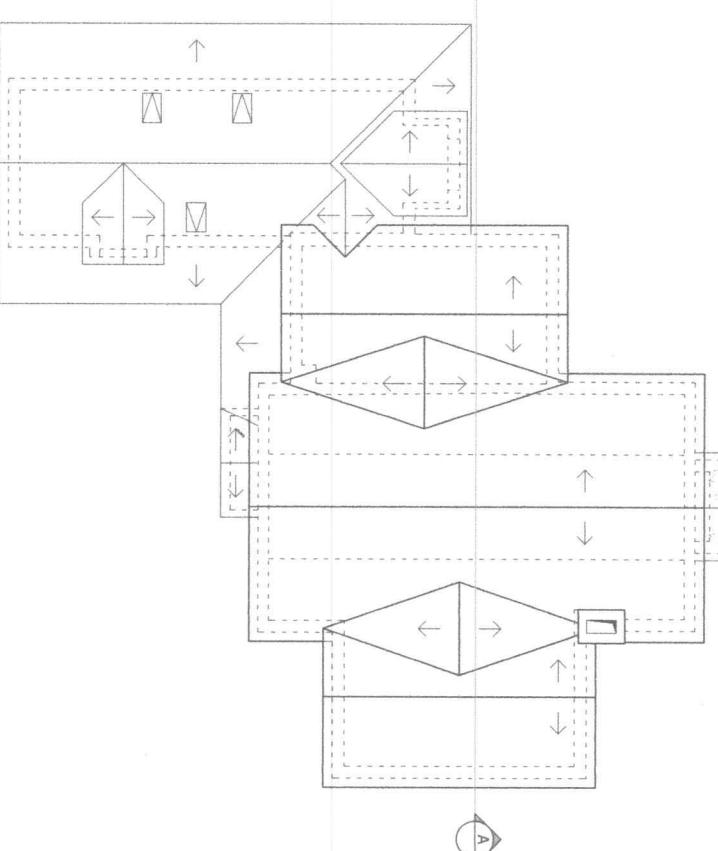

EXISTING ROOF PLAN

Revisions:

JFD DESIGNS Limited
Please do not copy or pass on to third parties. If you require a copy of the drawing, please
drawings, plans, drawings and specifications by the architect or the designer, or
0. This drawing is prepared for the architect or the designer.
1. Planning permission
2. Building Regulation permission
On behalf of the architect and designer for the purpose
All copies are only for information about the application. They may not be used for any other purpose
without the express written permission of JFD Designs Ltd.

JFD DESIGNS Limited