



AA Existing Side Elevation 1:100




BB Existing Side Section 1:100

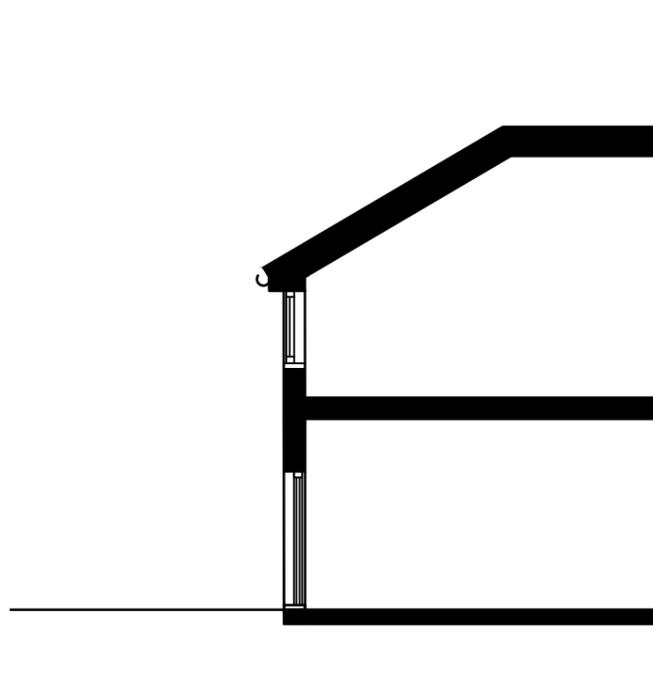


CC Existing Rear Elevation 1:100

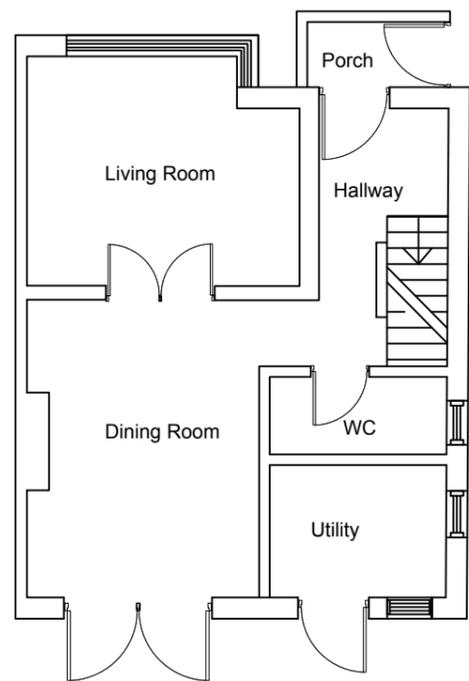


Existing Ground Floor Plan 1:100

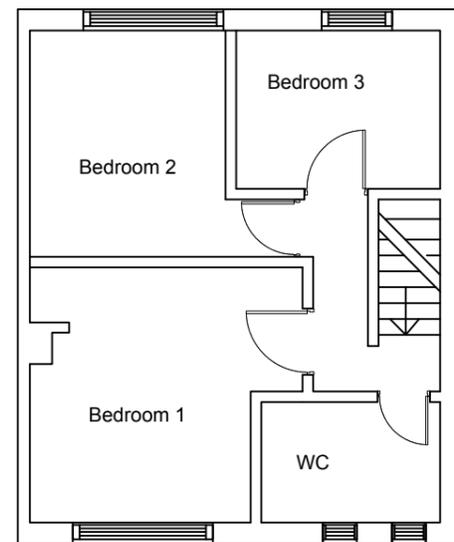

Existing First Floor Plan 1:100

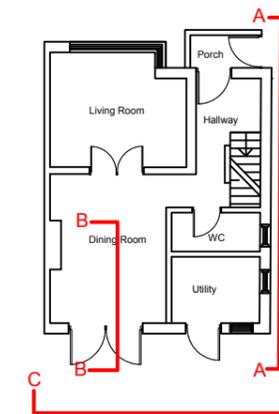

Key Plan

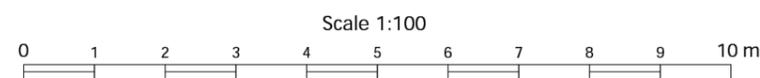

Project
 45, Pearson Road
 BN18 9HP
 Drawing Title
**Existing Elevations,
 Section and Plans**
 Date
05/02/2025 REV C
 Scale
 1:100 @ A3