


1 Existing lift shaft, lift car and lift motor room removed and replaced by stairway to mezzanine level [townhouse A]
 2 Existing toilets, staff galley reconfigured as cloaks and boot/laundry room [townhouse A]
 3 Existing stairway removed and infilled to mezzanine level [townhouse A]
 4 Existing Bar, bulkhead, faux columns and access doors to stairwell removed from existing retail area to create studio/study [townhouse A]
 5 Existing timber service access doors removed and proposed entrance lobby created with refuge and steps from Tarrant Street. Whole lobby to be lined in diagonally fixed hard wood plank cladding to match removed doors. Finish: wood stain black.
 6 Party wall extending from the south to north elevation of the existing building [townhouses A and B]
 7 New stairway serving all three levels and entrance hall [townhouse B]
 8 Existing storerooms and plant room reconfigured to form boot room/ laundry, cloaks and storage room. [townhouse B]
 9 Existing lean-to entrance lobby, with existing entrance stairway to courtyard removed. Lean-to area extended to the north to create townhouse C.
 10 Retail area combined entrance lobby to townhouses A and C, proposed as lined on all walls in diagonally fixed hardwood plank cladding. Finish: wood stain black, to match that proposed for townhouse B
 11 Existing lift well and adjacent floor void infilled [townhouse A]
 12 Existing retail area reconfigured as open plan living, dining and kitchen area, accessed by the existing stairway, with direct access, through existing doors to the house's courtyard [townhouse A]
 13 Existing retail area reconfigured as kitchen [townhouse B]
 14 Existing retail area reconfigured as living and dining areas with direct access through existing doors in the northern elevation to the house's courtyard. [townhouse B]
 15 Proposed dividing courtyard wall of same height material and construction of existing adjoining wall: [townhouses A and B]
 16 Proposed enclosing walls to small courtyard, for townhouse C. The wall to be of same height, materials and construction of both existing courtyard walls and the adjoining building.
 17 Proposed spiral stairway accessed living, dining and external courtyard area [townhouse C]
 18 Proposed 2no. heritage aluminium framed roof lights Colour: black, glazed in clear glass.
 19 Proposed four bedrooms each with bathroom or shower room, formed within the unmodified existing building envelope, served by existing fenestration and accessed from the proposed stairway. All existing timber roof trusses to be left exposed where possible. [townhouse A]
 20 Proposed 3no. heritage aluminium framed roof lights Colour: black. Glazed in clear glass. [townhouses A and B]
 21 Proposed three bedrooms each with bathroom or shower room, formed within the unmodified existing building envelope, served by existing fenestration and accessed from the proposed stairway. All existing timber roof trusses to be left exposed where possible. [townhouse B]
 22 Proposed extension of lean-to roof to form townhouse C - to be clad in slate tiles colour: black to match existing roof
 23 Existing window infilled with brickwork to match surrounding brickwork wall
 24 All existing redundant drainage gutters, downpipes and electrical/air conditioning hose conduit to be removed and wall made good
 25 Proposed new gutter hopper and down pipe
 26 Existing redundant kitchen extract flue removed and roof slates made good
 27 Lean-to extension walls to be clad in brickwork to match all existing. Surrounding brickwork areas.
 28 Existing unglazed opening to be glazed in clear glass held in a painted hardwood frame to match the immediately adjacent existing window.
 29 Existing sash windows removed and replaced by side hung fall glazed timber doors to match existing adjacent doors.




PARTLY IMPLEMENTED
SECOND FLOOR LEVEL PLAN 1:100

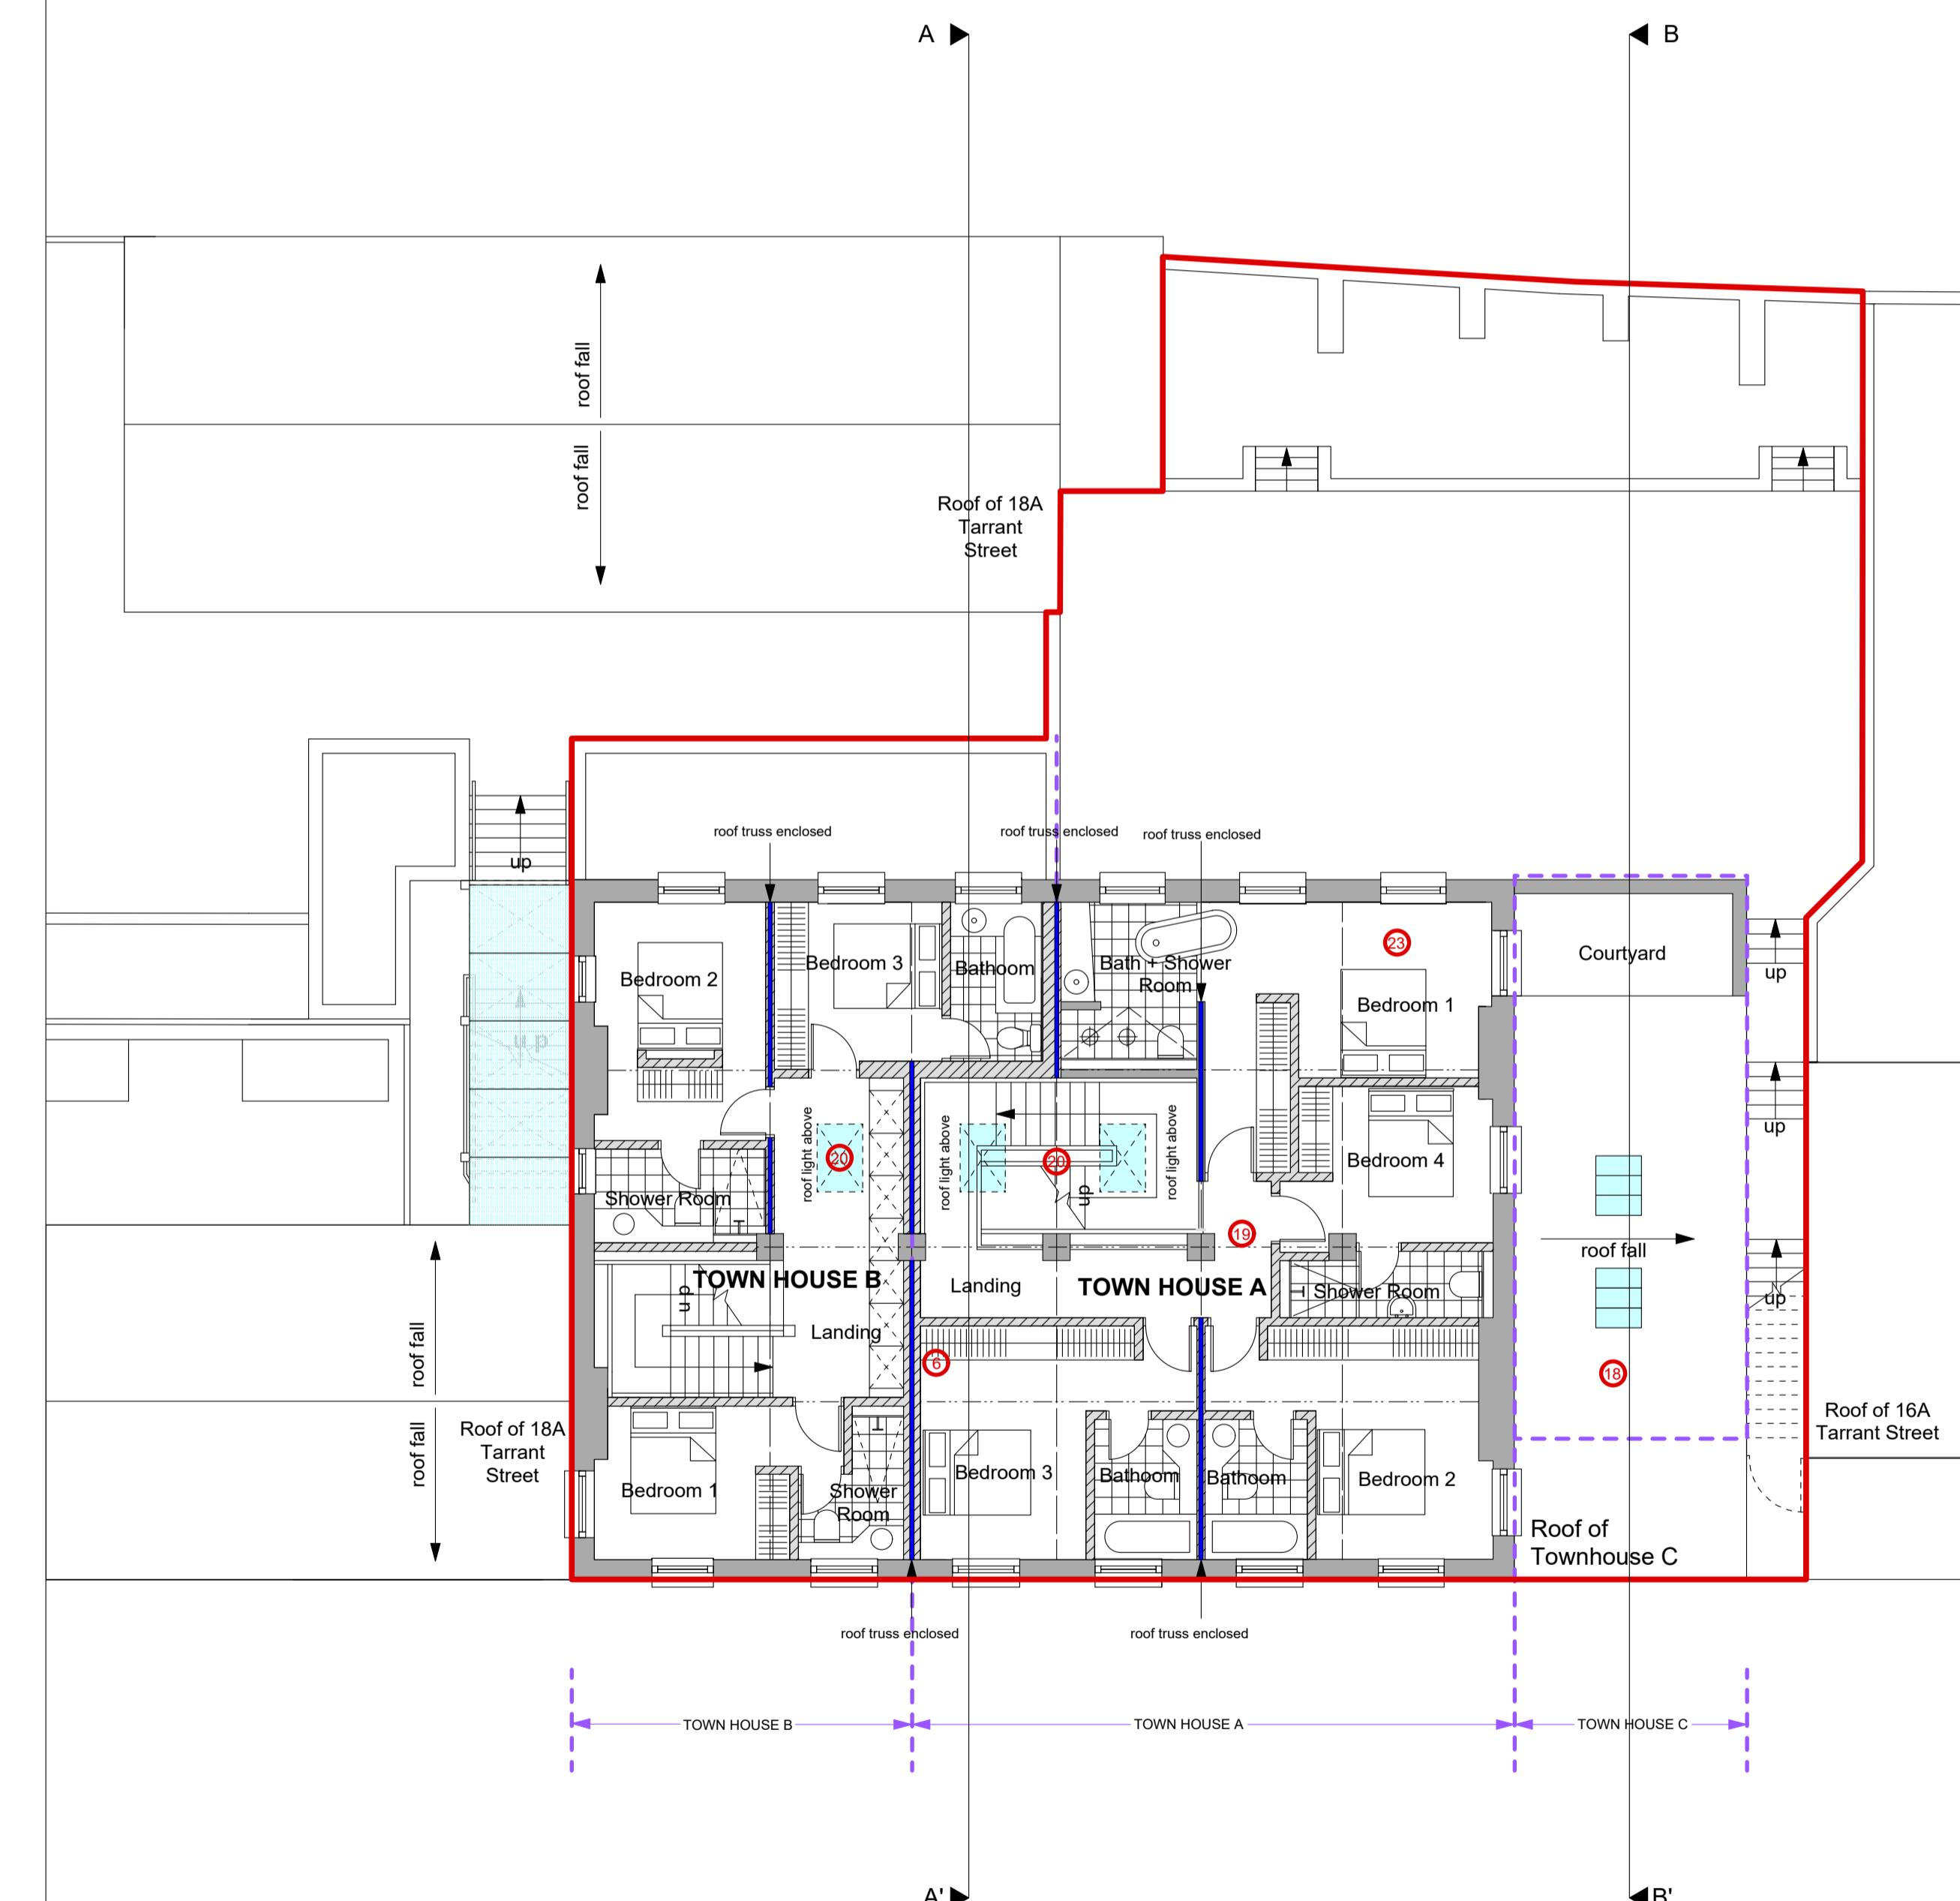

PROPOSED SECOND FLOOR
LEVEL PLAN 1:100

Rev. A. Existing window to be retained added 17/01/25

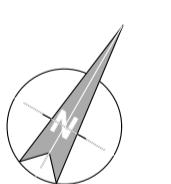

APPLICATION SITE
0.107acres/0.0434ha

THORPE architecture
Newland House, Whitpoot, Exmoor,
Somerset, TA24 7QX
Email: info@thorpe-architecture.co.uk
Tel: +44 (0)1643 831849
www.thorpearchitecture.com

SPARKS YARD
18 TARRANT STREET,
ARUNDEL, BN18 9DJ

PROPOSED SUB-DIVISION OF
EXISTING PARTLY
IMPLEMENTED SINGLE
RESIDENTIAL UNIT WITH LIMITED
CHANGE OF USE OF
COMMERCIAL SPACE TO FORM 3
NO. RESIDENTIAL UNITS (USE
CLASS C3a) TOGETHER WITH
ASSOCIATED WORKS

PARTLY
IMPLEMENTED AND
PROPOSED SECOND
FLOOR LEVEL PLAN

A6010 105A

1 : 100 @ A1

01.01.25

©CIBSE 2023. All rights reserved. CIBSE is a registered trademark of the Chartered Institution of Building Services Engineers Ltd. CIBSE does not own the rights in any third party content included in this document. CIBSE is not responsible for any third party content or the accuracy of any information contained in this document. CIBSE is not liable for any damages or losses arising from the use of this document.