



Proposed Ground Floor Plan

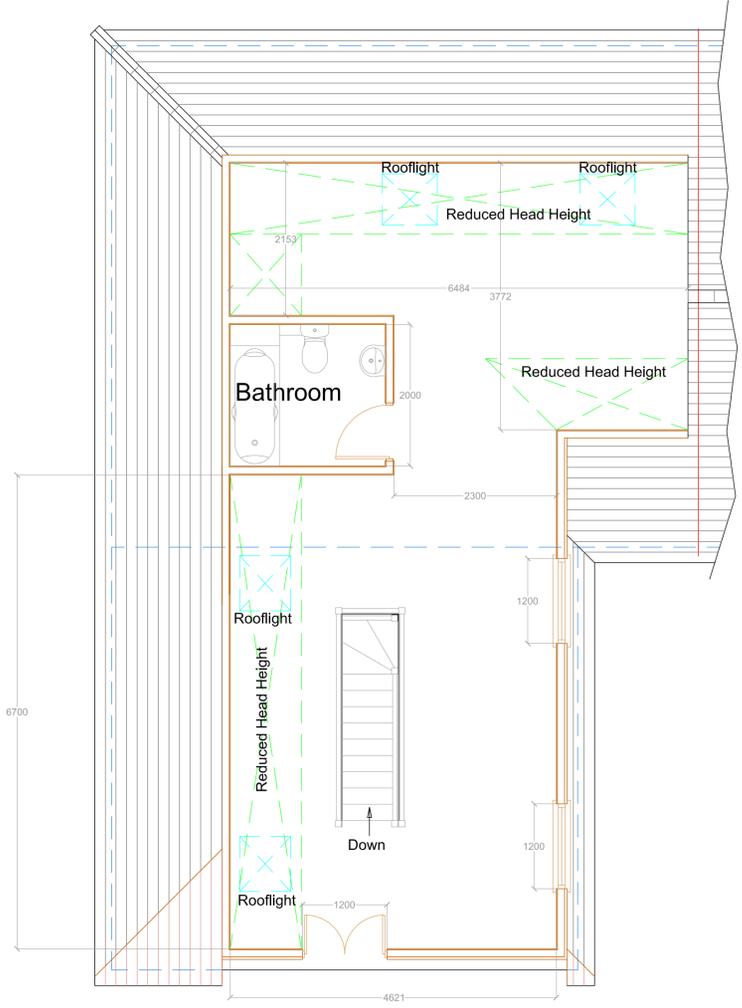

Proposed First Floor Plan

(Dimensions are for reference only. TBC on site)

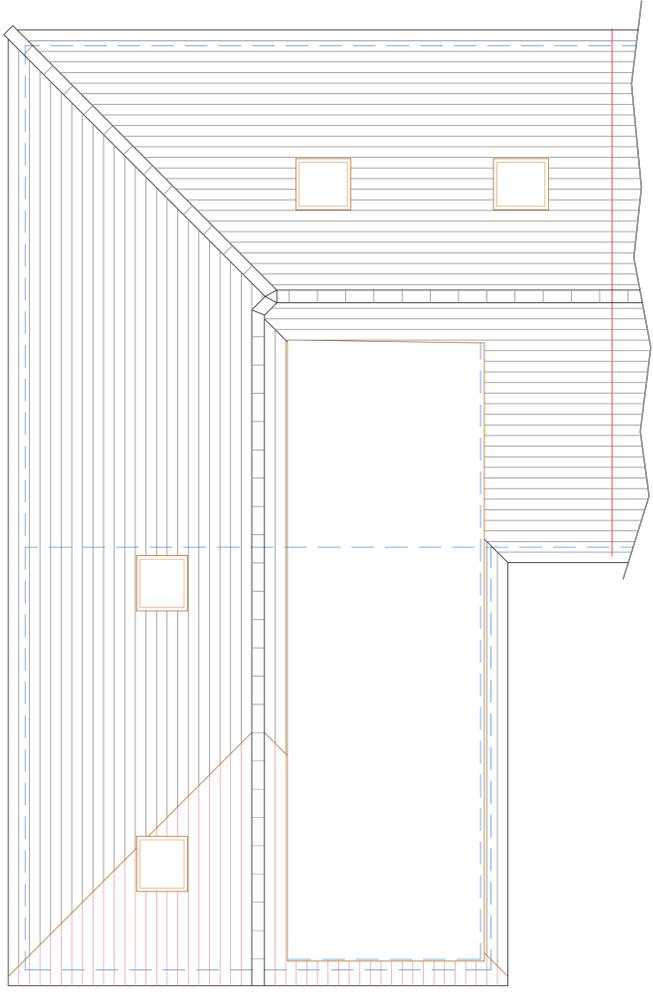

Proposed Roof Plan



Scale bar 1:50



Proposed Side - North Elevation

(Dimensions are for reference only. TBC on site)



Proposed Rear - West Elevation

(Dimensions are for reference only. TBC on site)



Proposed Side - South Elevation

(Dimensions are for reference only. TBC on site)



Proposed Front - East Elevation

(Dimensions are for reference only. TBC on site)



Scale bar 1:100

All dimensions to be checked on site prior to commencement of work, except for planning purposes.

This drawing is the copyright of  
**TOTAL LOFT CONVERSIONS**  
 and may not be copied, altered or reproduced in any way without written authority.

**TOTAL LOFT CONVERSIONS**  
 94 The Martlets  
 RUSTINGTON  
 WEST SUSSEX  
 BN16 2UF Telephone 01903 377002

PROPOSED FLOOR PLANS, ELEVATIONS,  
 ROOF PLAN & SECTIONS  
 26 St Richards Road  
 Westergate, Aldingbourne  
 West Sussex  
 PO20 3RD

CLIENT	Adair
A	Total
Issue	Details
SCALE	AS SHOWN on A1
DATE	26/08/25
DRAWING NUMBER	SRR/02