



Ground Floor Plan

Scale 1:100

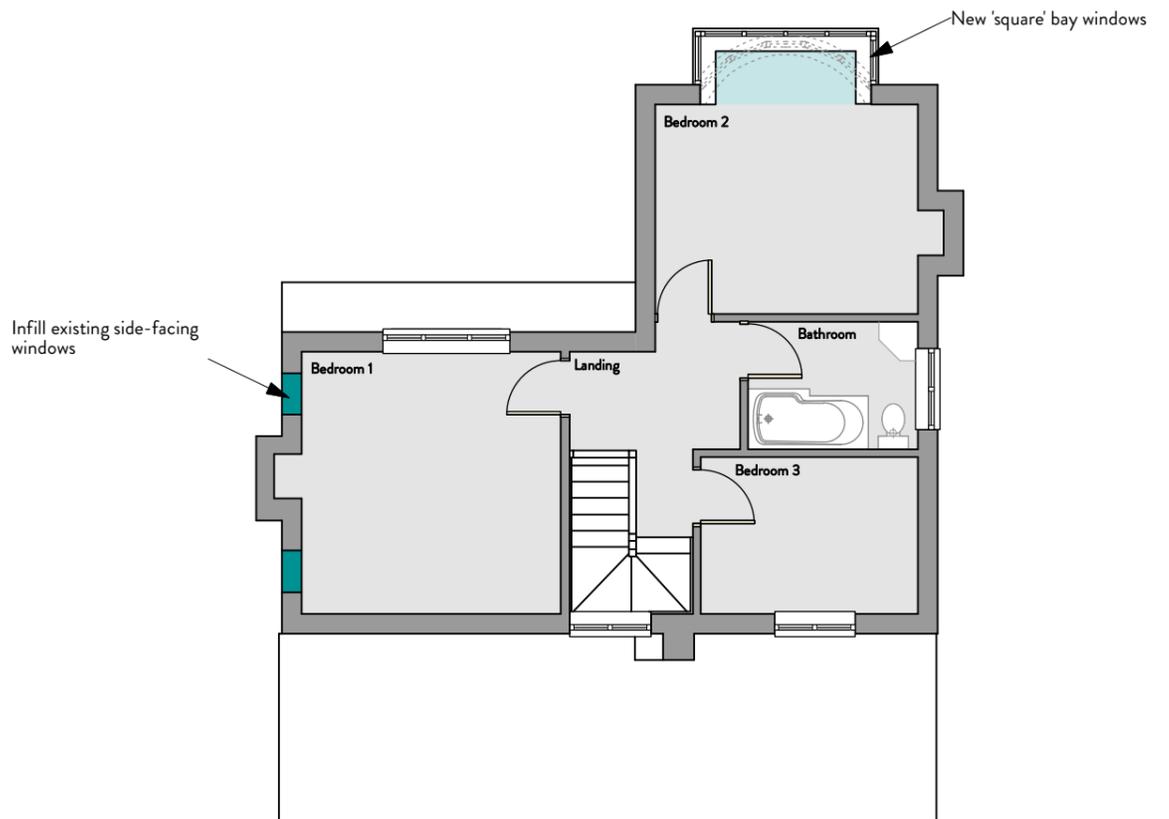

First Floor Plan

Scale 1:100

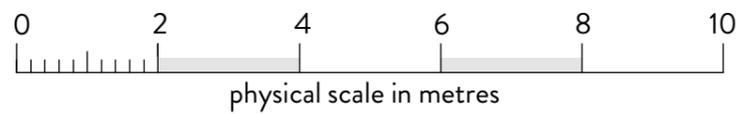

Planning Issue

PL03 - Proposed Plans

Proposed Alterations

Project: Tara
 Norton Lane
 Norton
 Chichester
 PO20 3NH

Date: December 2025

Scale: 1:100 @ A3

Job No.: 1633

Revision: :



4 CHERRY TREE CLOSE, HUNSTON, CHICHESTER, PO20 1BG
 INFO@KINGFISHERCREATIVE.CO.UK 07795 472663