


BOUNDARY TREATMENTS KEY:	
	1800mm brick wall. To match building facade.
	1800mm close boarded timber fencing. Natural finish.
	1200mm Metal Vertical Bar Fencing. Black finish.
	450mm Treated Softwood Knee Rail
	Garden Gate
	Ornamental ornamental hedges / shrub planting

- NOTES:
1. Scaled dimensions can be taken from this drawing if printed at the correct size and scale.
 2. Responsibility is not accepted for errors made by others in scaling from this drawing.
 3. This drawing must be read in conjunction with all relevant drawings, documents and information prepared by the Architects, other Consultants and Specialists.
 4. Any discrepancy on this drawing must be referred to the Architects and confirmation obtained before any action by others and prior to commencement of works.
 5. All dimensions must be checked on site before any action by others and prior to commencement of work or the preparation of Specialists drawings.
 6. The copyright of this drawing remains with the Architect.
 7. If in doubt ask!

REVISIONS	

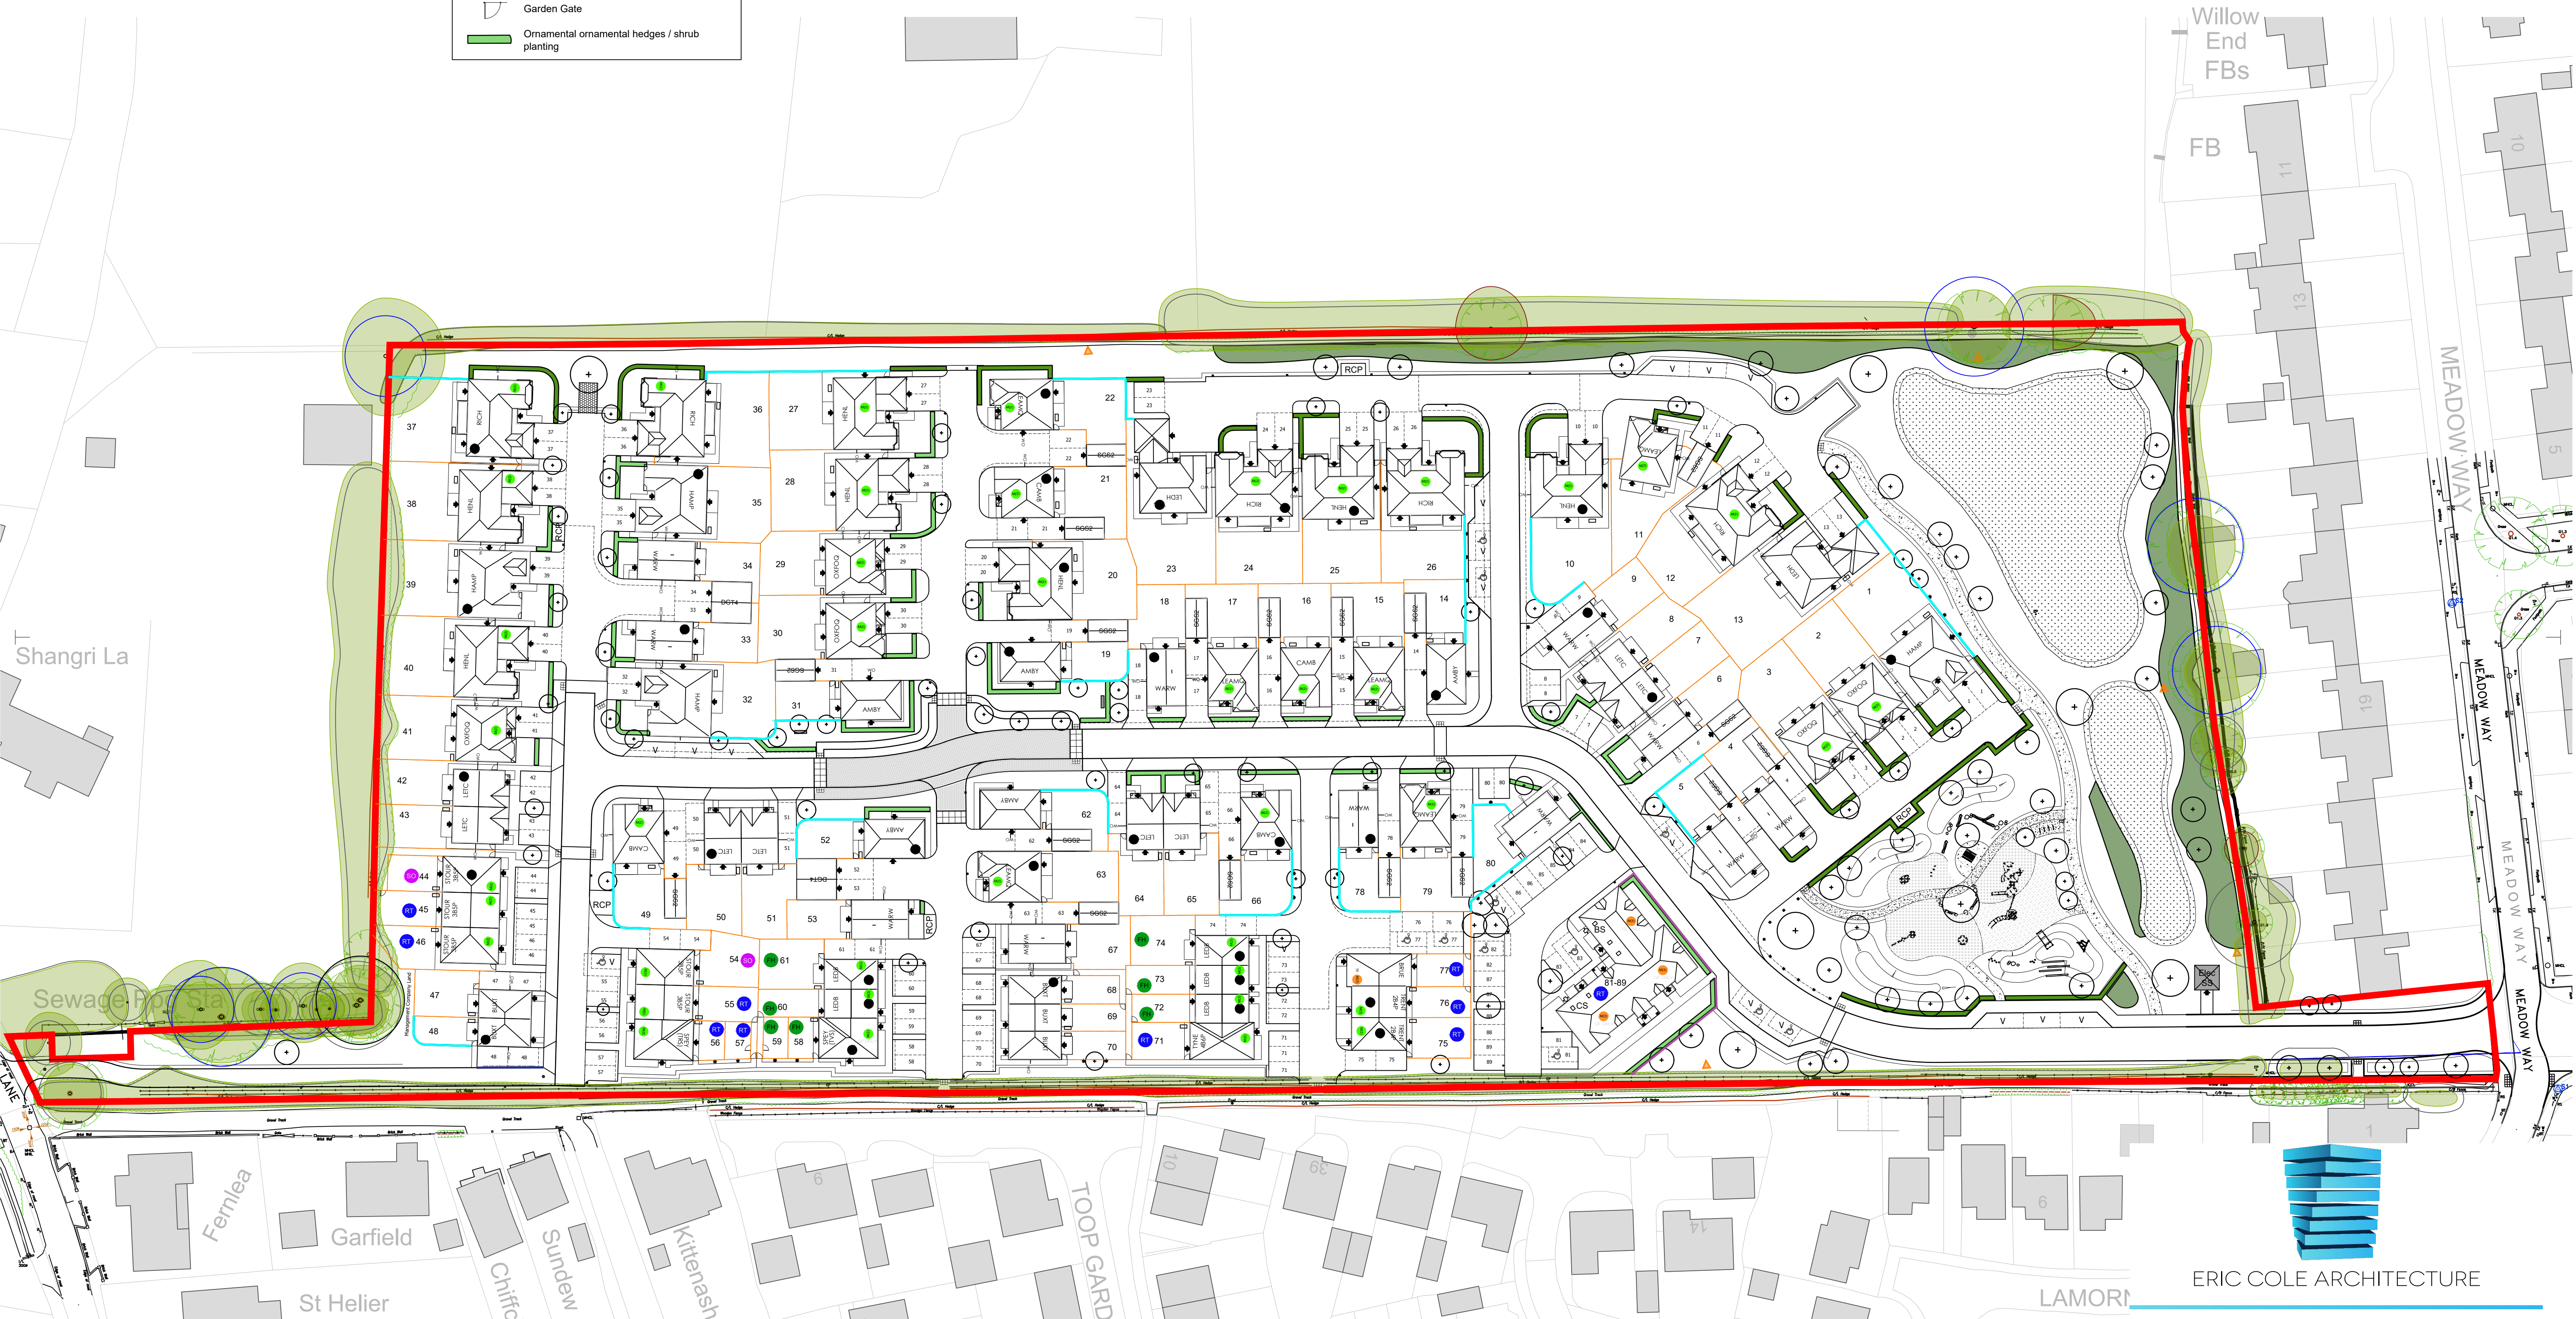

ERIC COLE ARCHITECTURE

Eric Cole Ltd. Eagle Suite, The Wheelhouse, Bond's Mill,
Stonehouse, Gloucestershire, GL10 3RF
T: +44 (0)1285 641234 E: mail@ericcole.co.uk W: www.ericcole.co.uk

PROJECT:	HOOK MEADOW, WESTERGATE		
DWG TITLE:	SITE LAYOUT - BOUNDARY TREATMENTS		
SCALE:	1:500@A1	DRAWN: RP	CHECKED: RJW
DWG NO:	24.001.510	REV: 19	DATE: MAR 24

