


HERITAGE - REDROW -

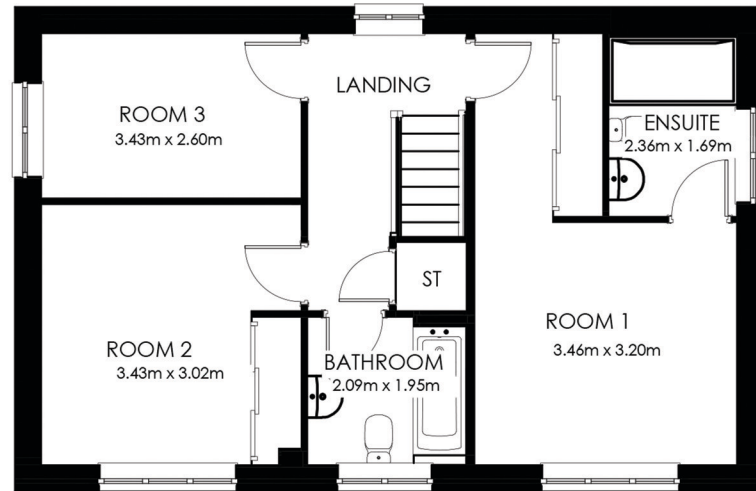


First Floor




Front Elevation



Side Elevation

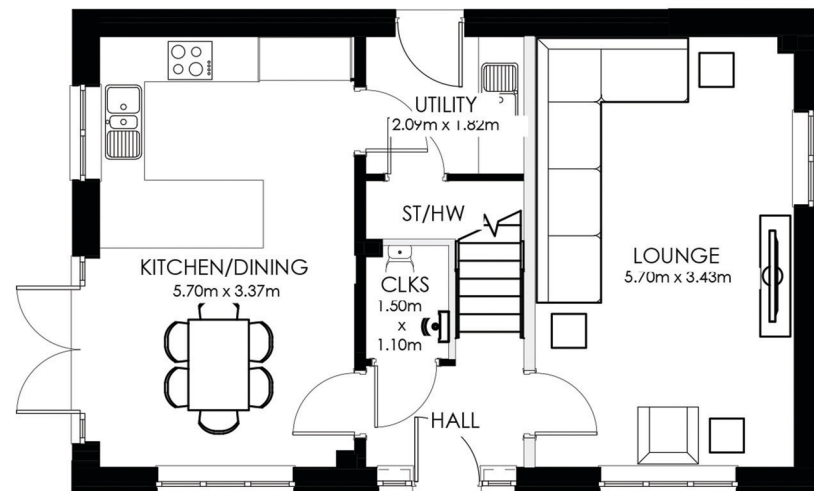

Ground Floor

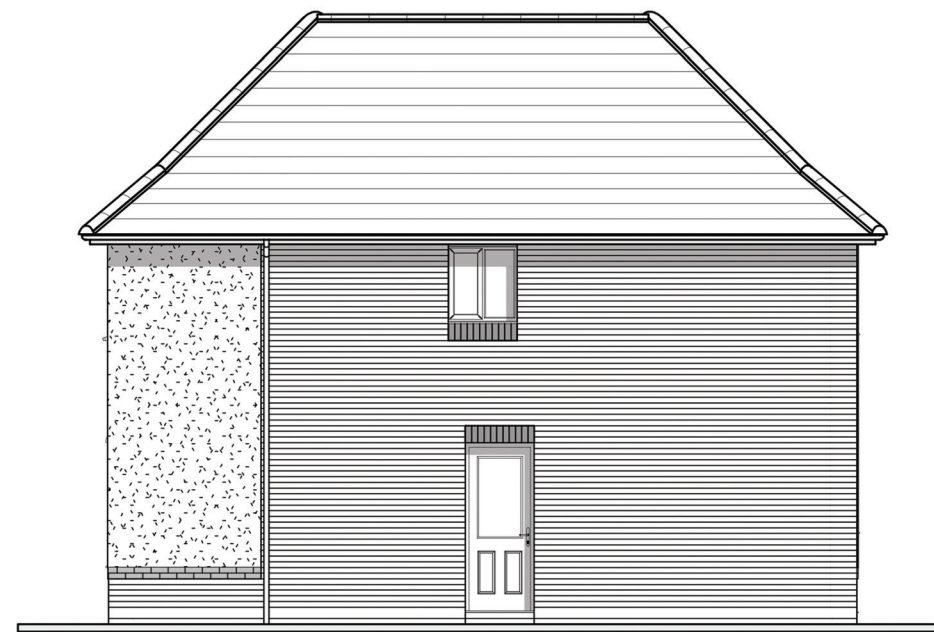

Rear Elevation



Side Elevation

Amberley (RVT)

G Series

Elevation Code: A1
1144 ft² 106.32 m²
Date: Feb 2023
EG_AMBY_DM.2
Rev: -

Scale 1:100 @ A3
0m 1m 2m 3m 4m 5m

Plots
AS :
OPP: 14, 19, 52

