




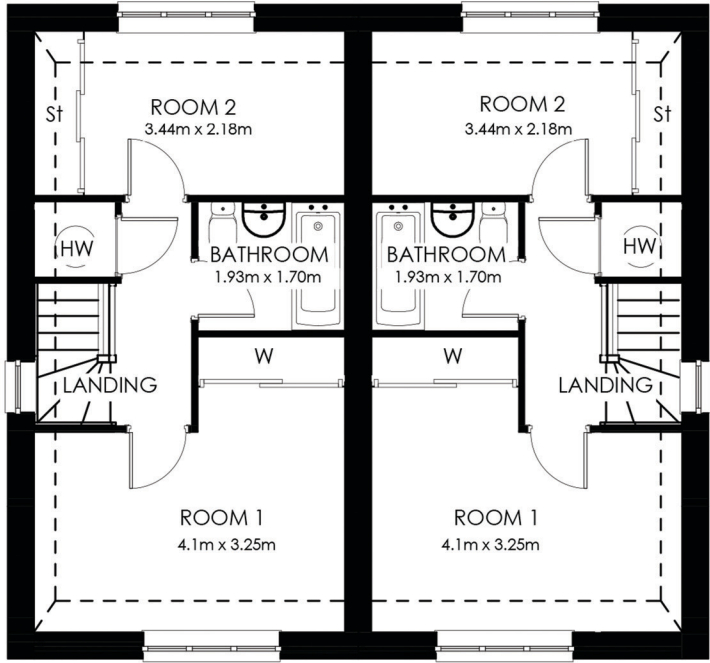

First Floor

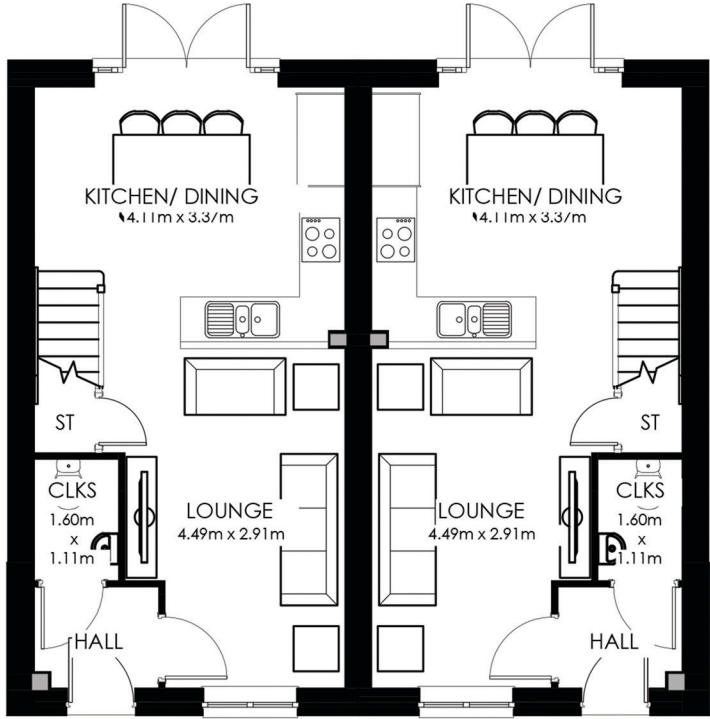

Ground Floor

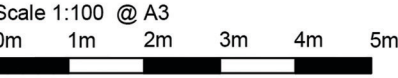


Front Elevation



Rear Elevation



Side Elevation

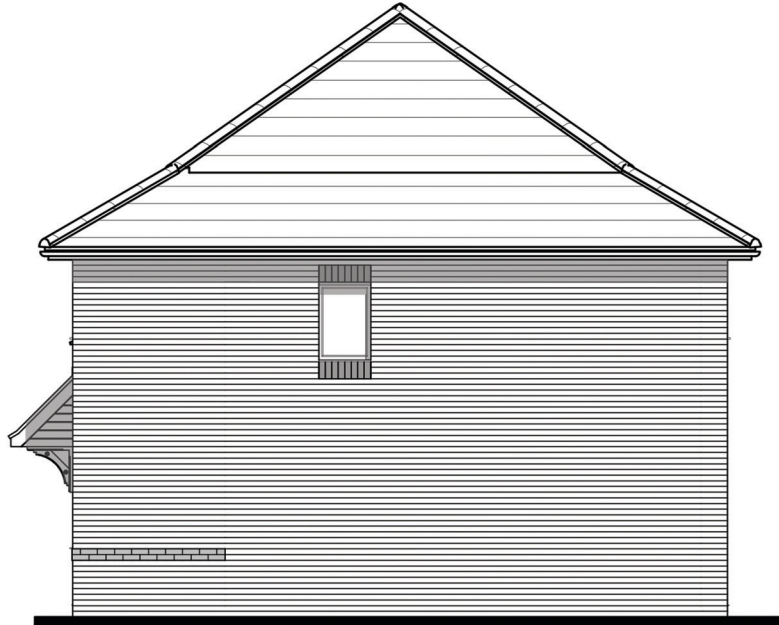

Side Elevation

# HERITAGE - REDROW -

## Buxton (RVT) G Series (Semi-Detached)

Buxton End (EG\_BUXT\_EM.2) 716ft<sup>2</sup> 66.52m<sup>2</sup>

Elevation: B1  
Date: Feb 2023  
EG\_BU4\_DM.2  
Rev: -

Plots  
AS : 47-48

