



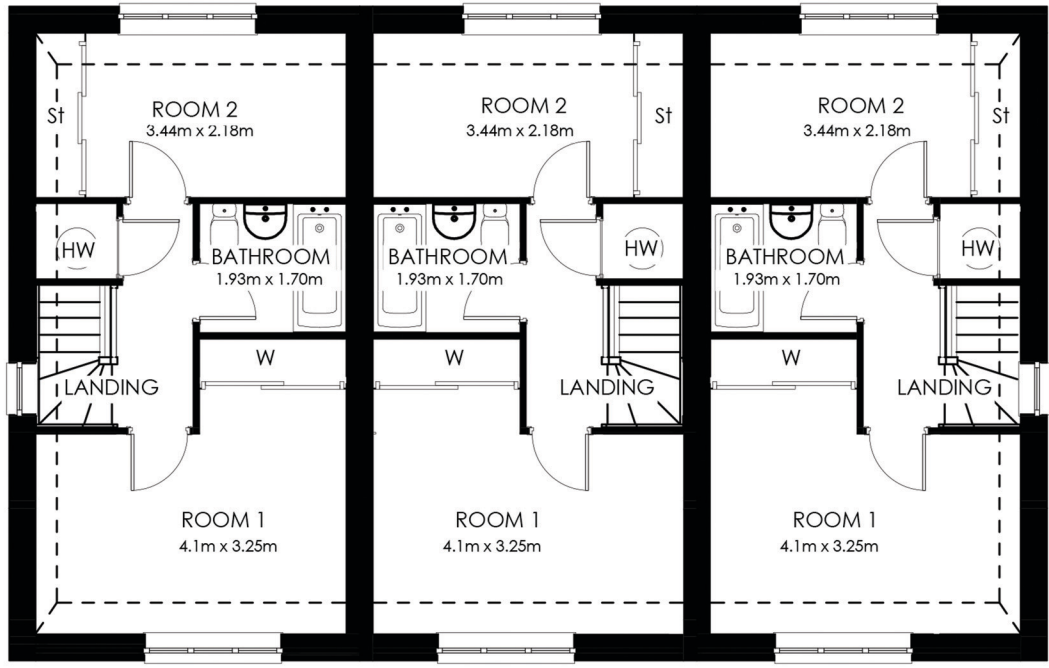


First Floor



Front Elevation

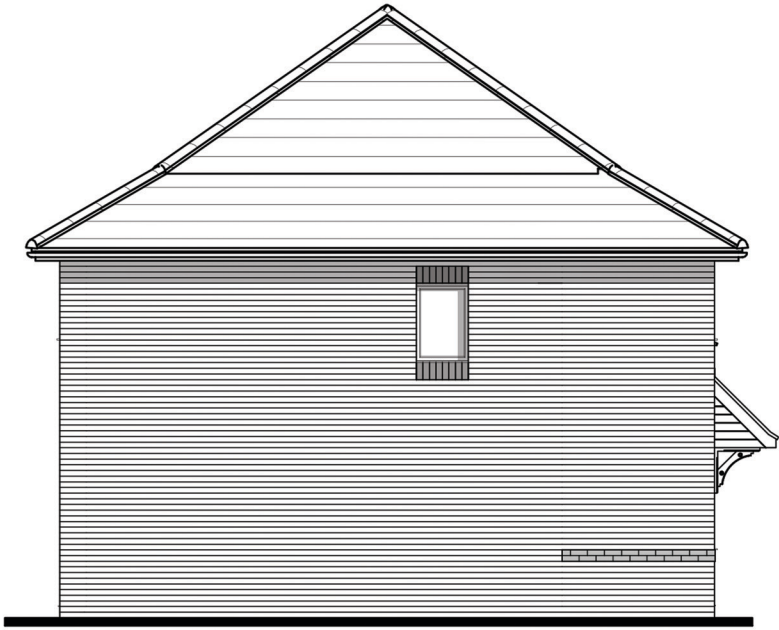


Side Elevation

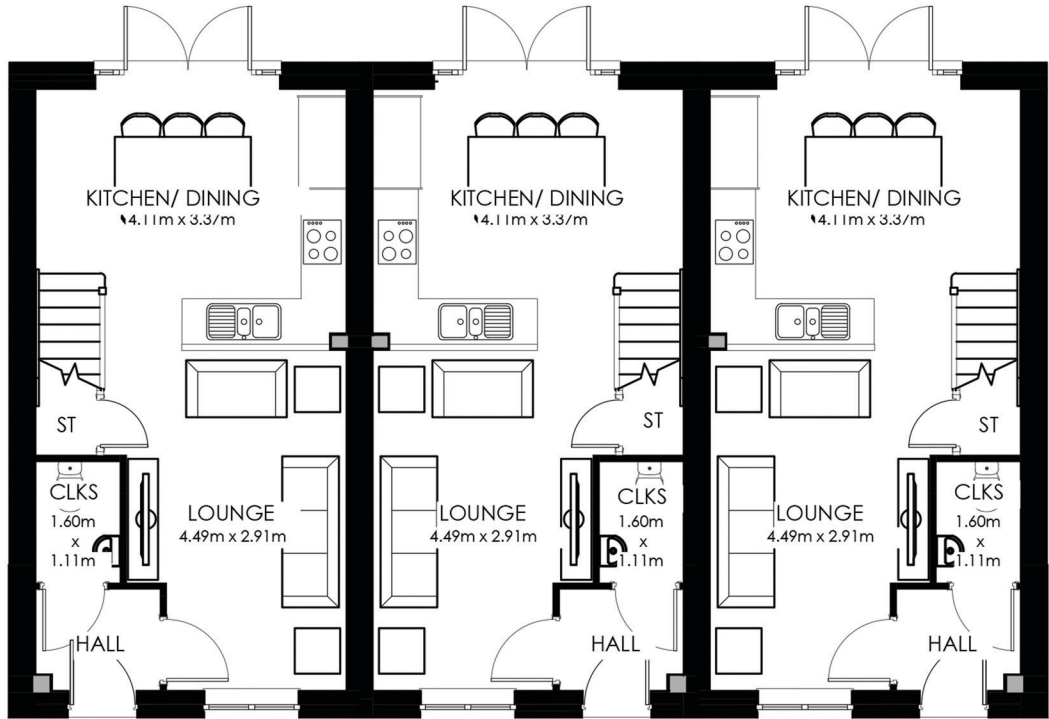


Ground Floor



Rear Elevation

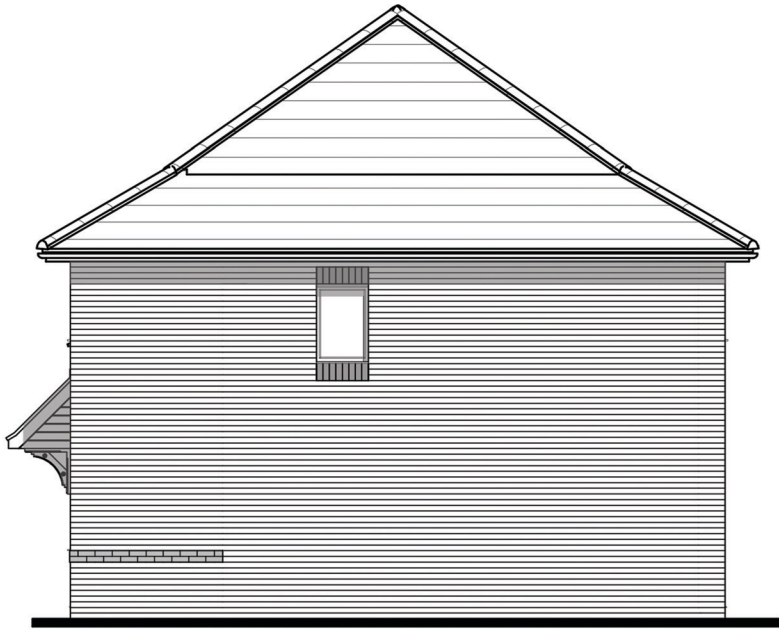

Side Elevation

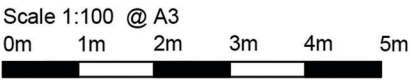

Scale 1:100 @ A3

Plots  
AS : 68-69-70

# HERITAGE - REDROW -

**Buxton (RVT)**  
**G Series (3 BLOCK)**

Buxton End (EG\_BUXT\_EM.2) 716ft<sup>2</sup> 66.52m<sup>2</sup>  
Buxton Mid (EG\_BUXT\_MM.2) 716ft<sup>2</sup> 66.52m<sup>2</sup>  
Elevation: B1  
Date: Feb 2023  
EG\_BU4\_DM.2  
Rev: -

