


HERITAGE
~ REDROW ~

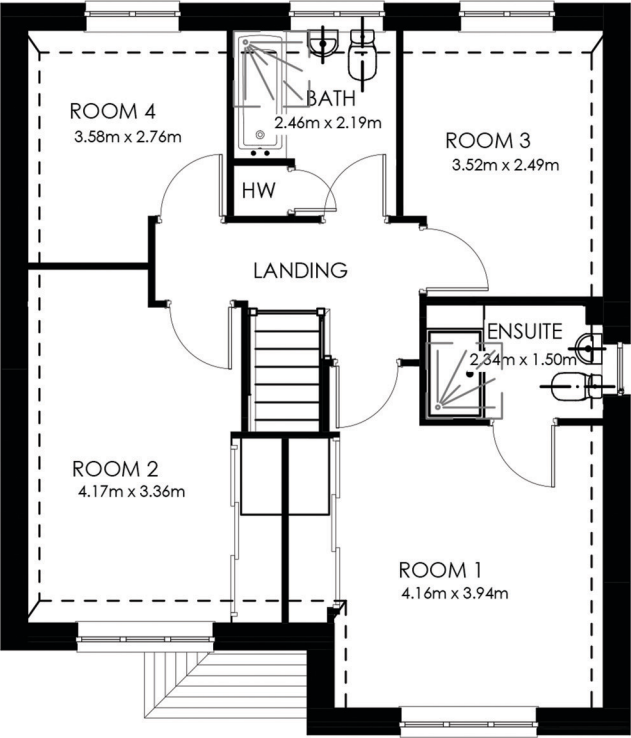


First Floor



Front Elevation



Side Elevation

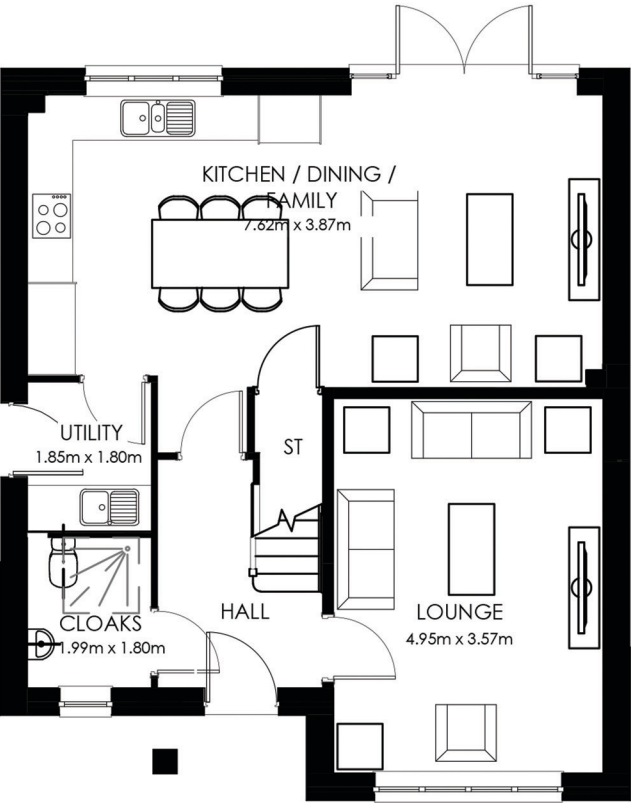

Ground Floor



Rear Elevation



Side Elevation

Scale 1:100 @ A3
0m 1m 2m 3m 4m 5m

Cambridge
M₄(2) (RVT)
G Series

Elevation Code: B1

1389 ft² 129.09 m²

Date: Feb 2023

EG_CAMB_DM.2

Rev: -

Plots
AS : 49
OPP : 66

