


HERITAGE ~ REDROW ~



Front Elevation

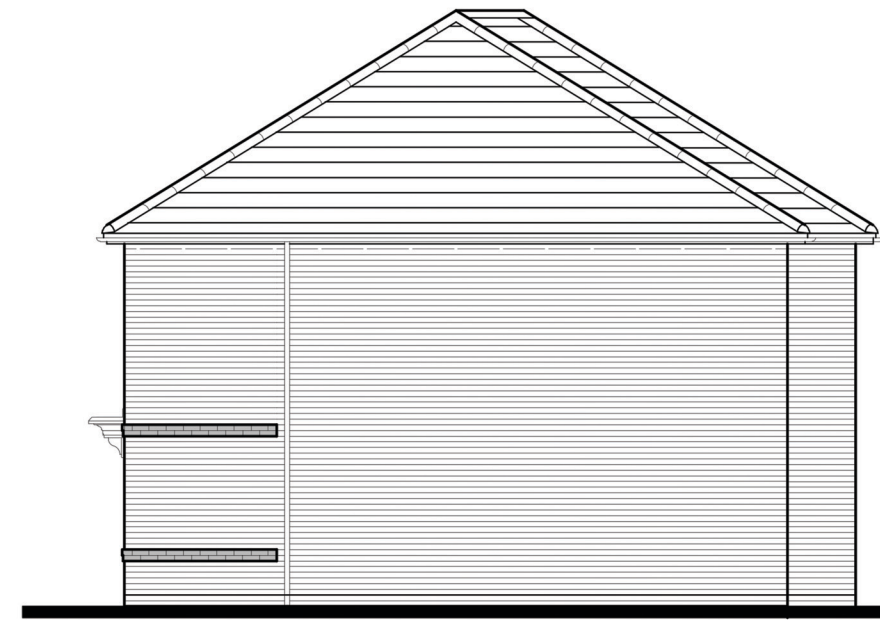

Side Elevation



Rear Elevation



Side Elevation

Scale 1:100 @ A3
0m 1m 2m 3m 4m 5m

Spey + Ledbury
M₄(2)

WF Series

LEDBURY 762sqft 70.79m²

DATE: April 2016

G Series

SPEY GF 547ft² 50.82m²

SPEY FF 592ft² 55.03m²

Date: Feb 2024

WF_LEDB_EM.1

WF_LEDB_MM.1

Spey GF (EG_SPEG_OM.2)

Spey FF (EG_SPEF_OM.2)

Plots
AS : 58-59-60-61

