




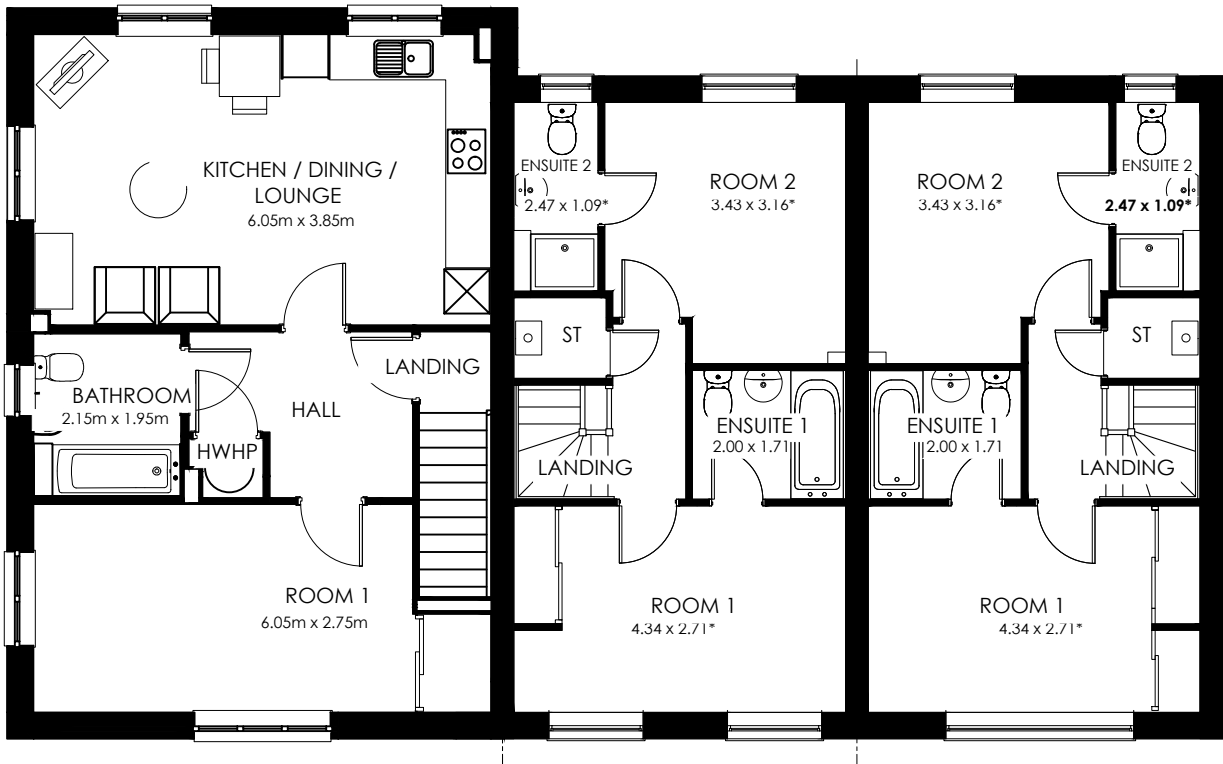

First Floor

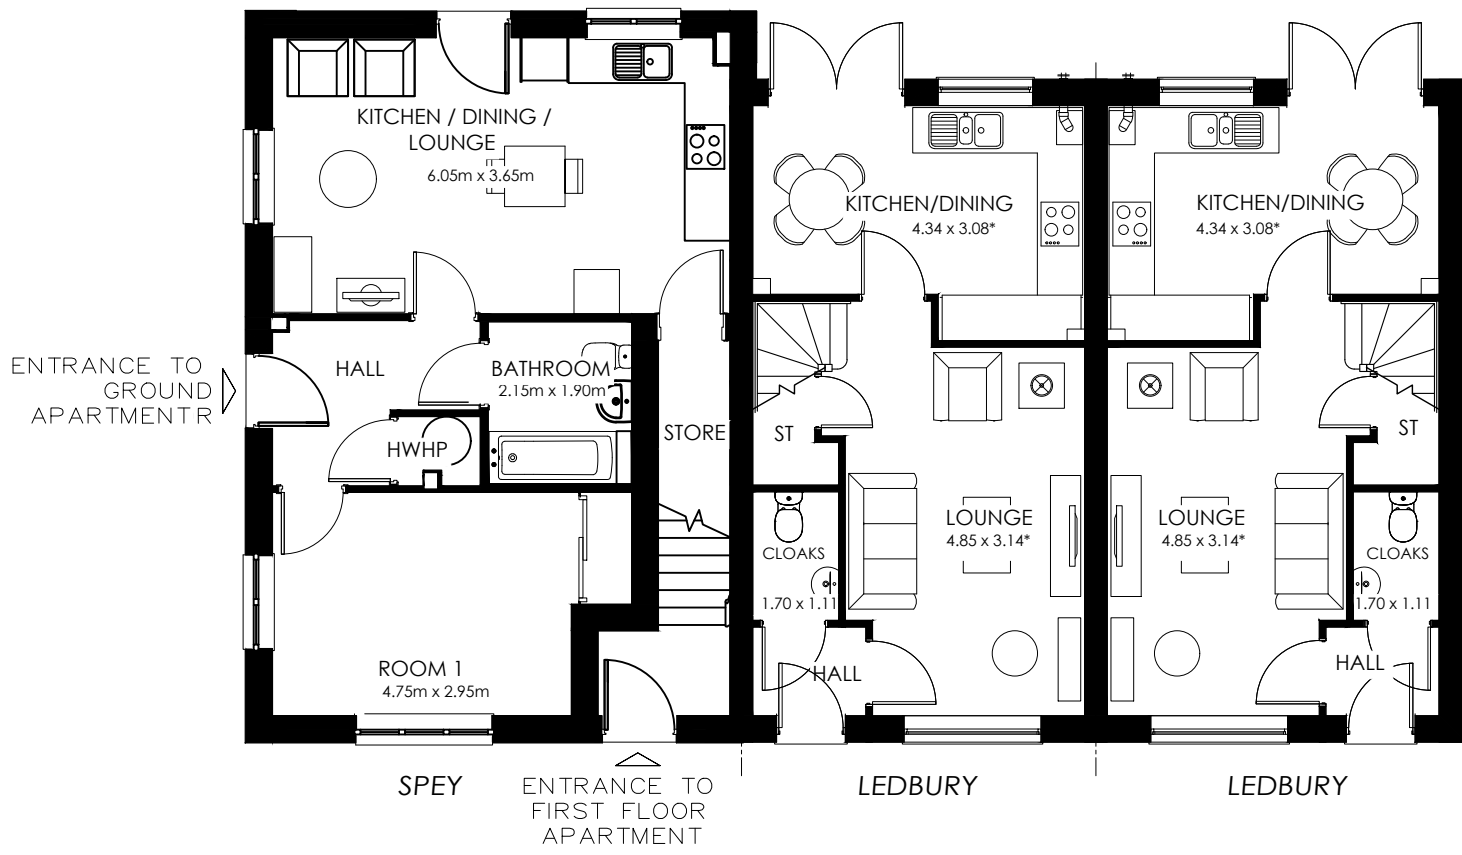

Ground Floor

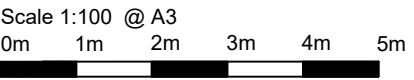

Spey + Ledbury
M4(2)

WF Series
LEDBURY 762sqft 70.79m²
DATE: April 2016

G Series
SPEY GF 547ft² 50.82m²
SPEY FF 592ft² 55.03m²
Date: Feb 2024
WF_LEDB_EM.1
WF_LEDB_MM.1
Spey GF (EG_SPEG_OM.2)
Spey FF (EG_SPEF_OM.2)
Rev -

Plots
AS : 58-59-60-61

