



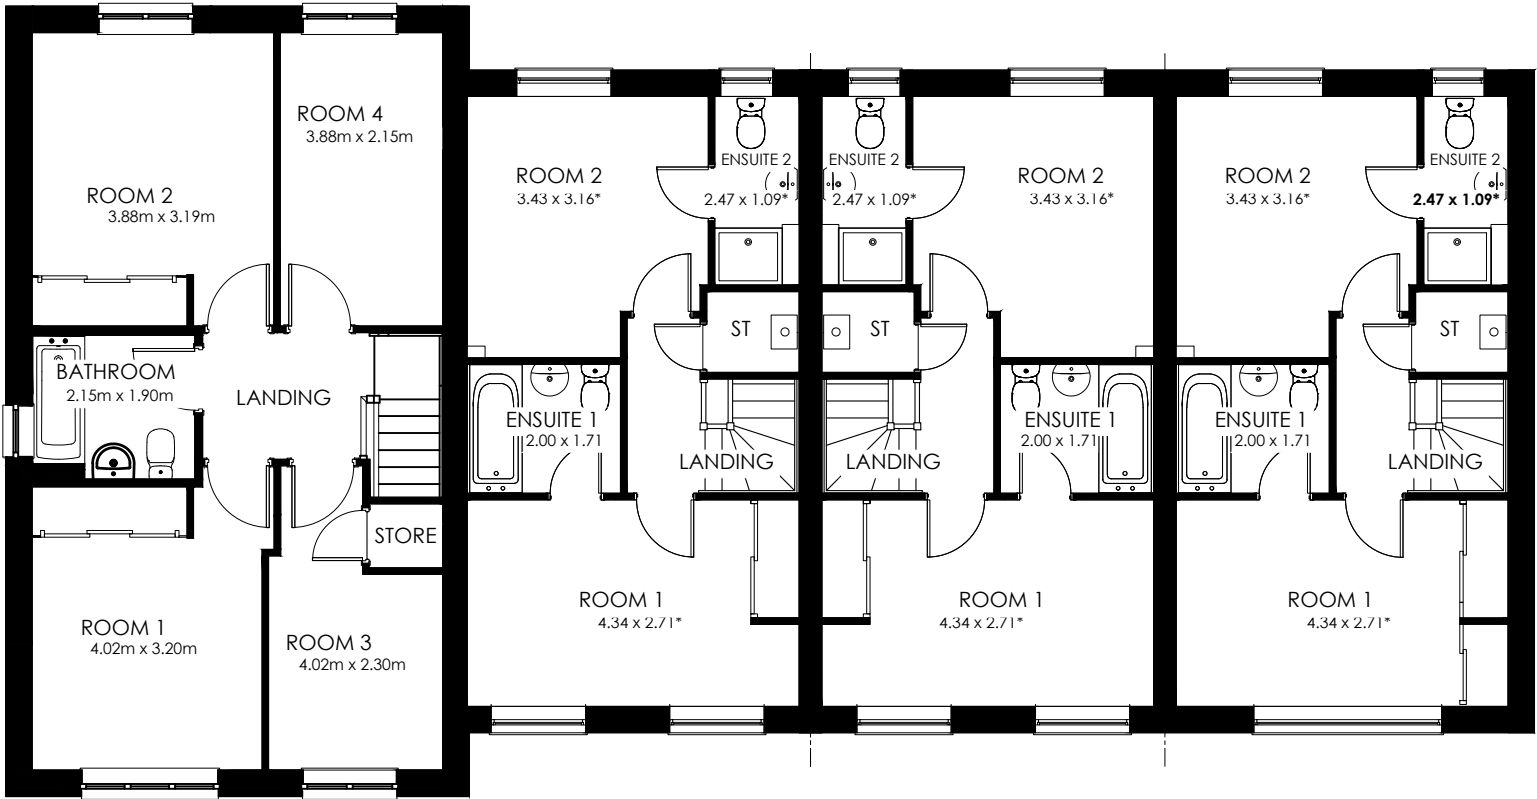

First Floor

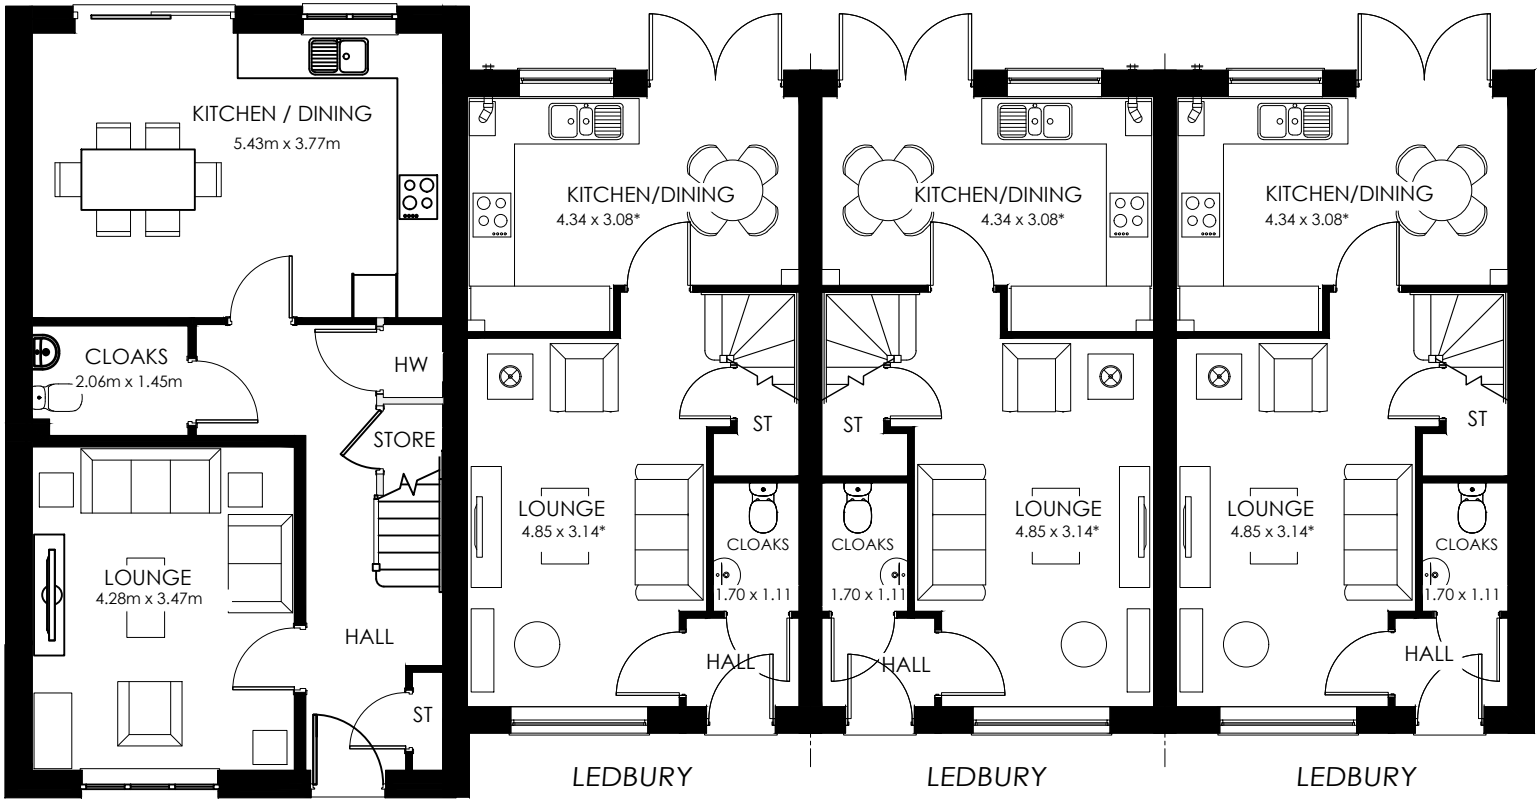

Ground Floor

Scale 1:100 @ A3
0m 1m 2m 3m 4m 5m

Plots
AS : 71-72-73-74

Tyne + Ledbury
M₄(2)

WF Series

LEDBURY 762sqft 70.79m²

DATE: April 2016

G Series

TYNE 1157 ft² 107.48 m²

Date: Feb 2024

WF_LEDB_EM.1

WF_LEDB_MM.1

EG_TYNEM_SM.2

REV -

