



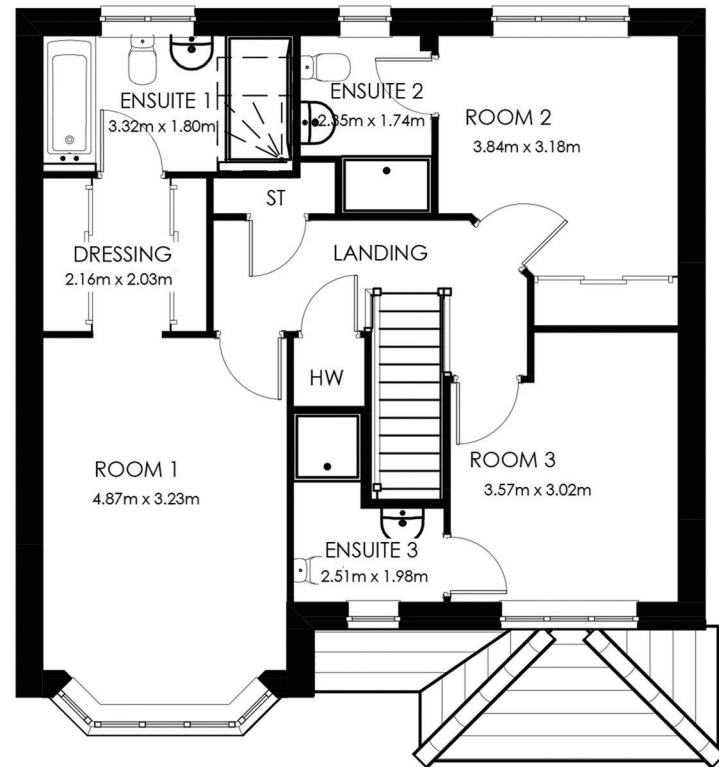


First Floor



Front Elevation

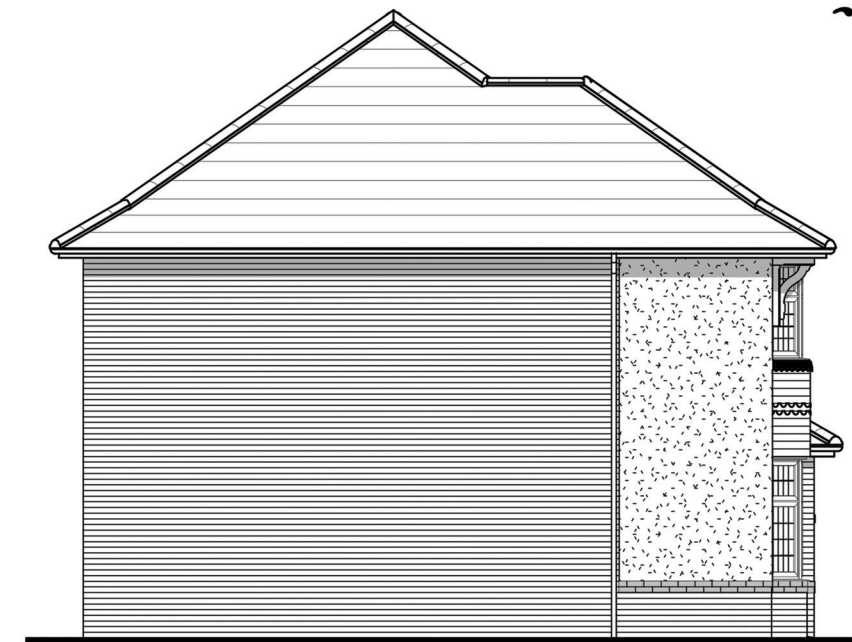


Side Elevation

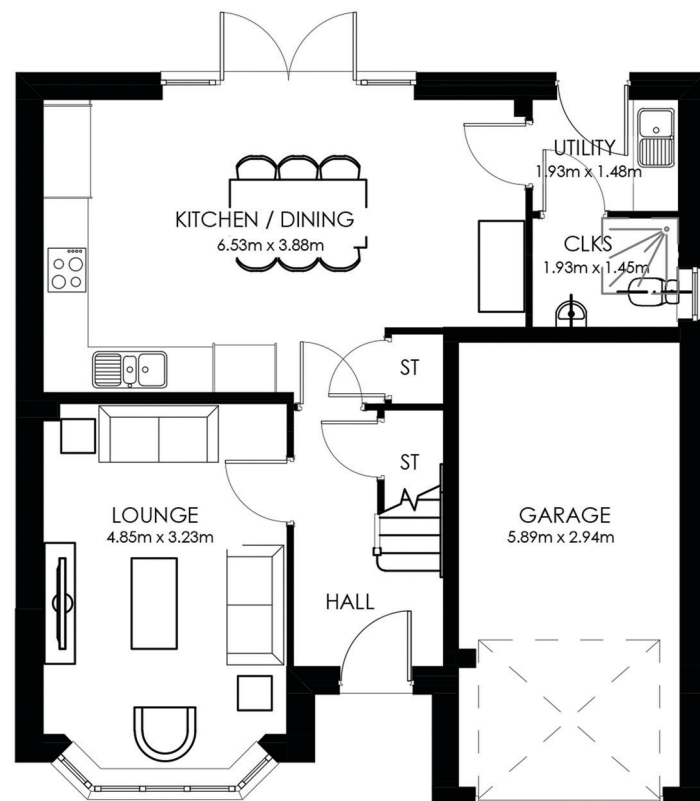

Ground Floor



Rear Elevation

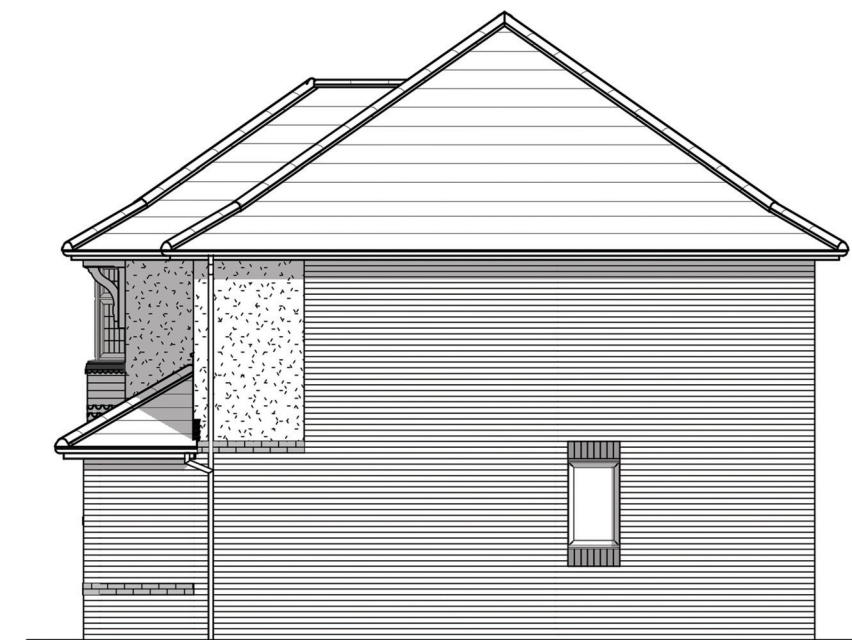

Side Elevation

Scale 1:100 @ A3
0m 1m 2m 3m 4m 5m

HERITAGE
REDROW

Oxford
Lifestyle
M4(2) (RVT)
G Series

Elevation Code: A1
1316 ft² 122.21 m²
Date: Feb 2023
EG OXFOQ DM.2

Plots
AS : 3, 41

