



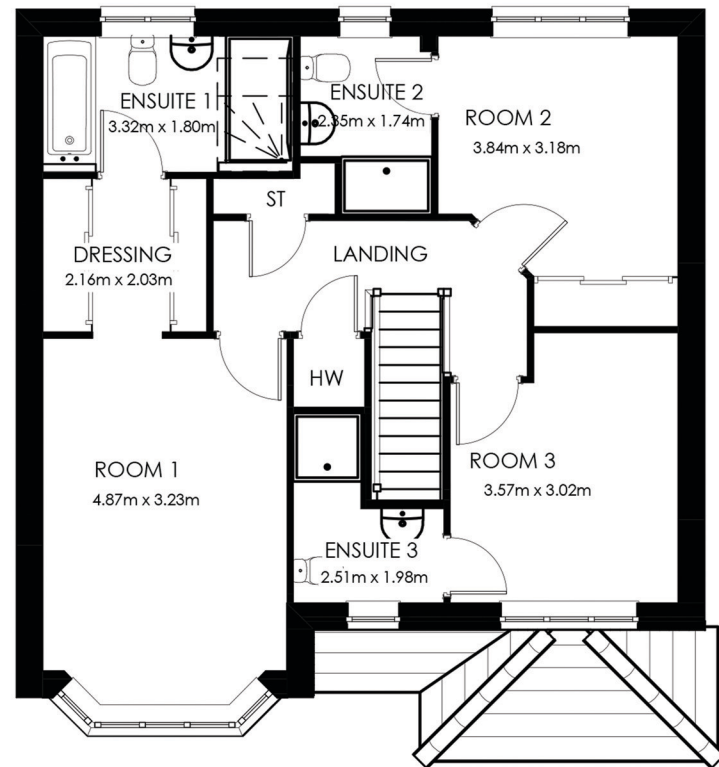

First Floor

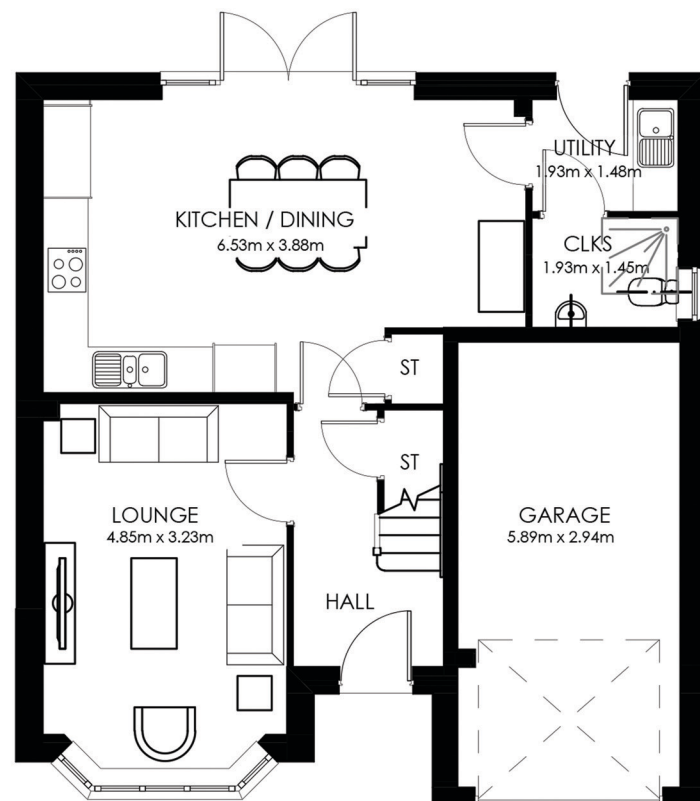


Ground Floor

Scale 1:100 @ A3
0m 1m 2m 3m 4m 5m




Front Elevation

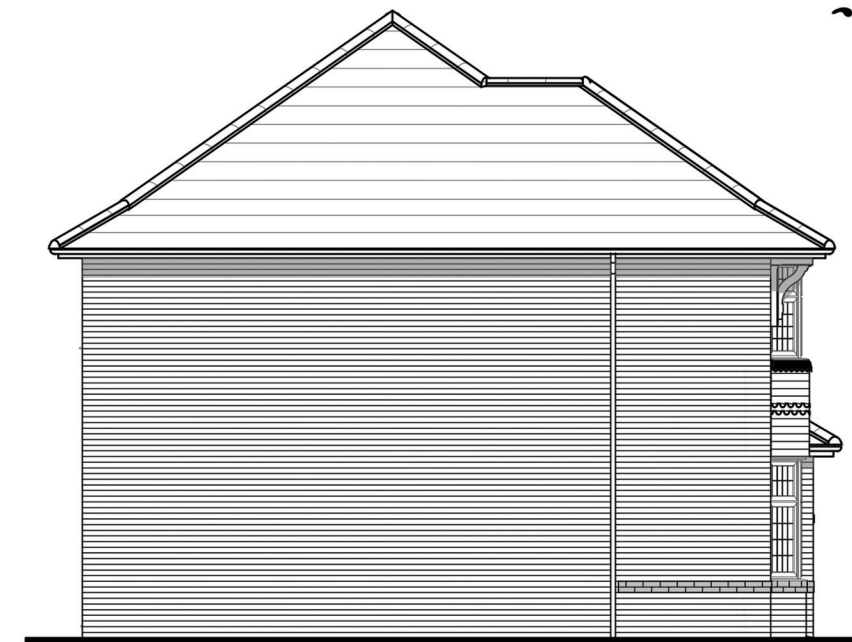

Side Elevation



Rear Elevation

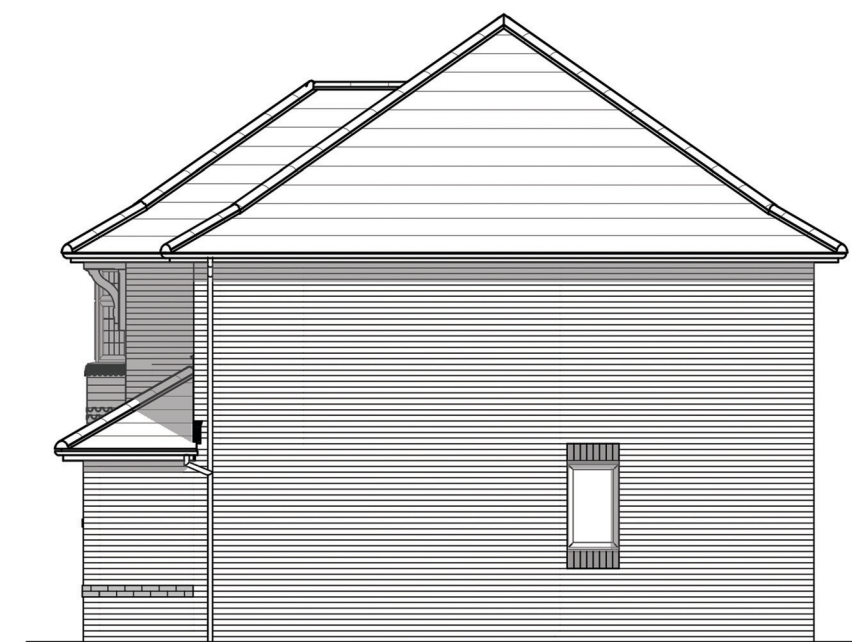

Side Elevation

HERITAGE
~ REDROW ~

Oxford
Lifestyle
M4(2) (RVT)
G Series

Elevation Code: B1
1316 ft² 122.21 m²
Date: Feb 2023
EG OXFOQ DM.2
REV - A

Plots
AS : 2, 29, 30

