




Front Elevation




Rear Elevation



Side Elevation

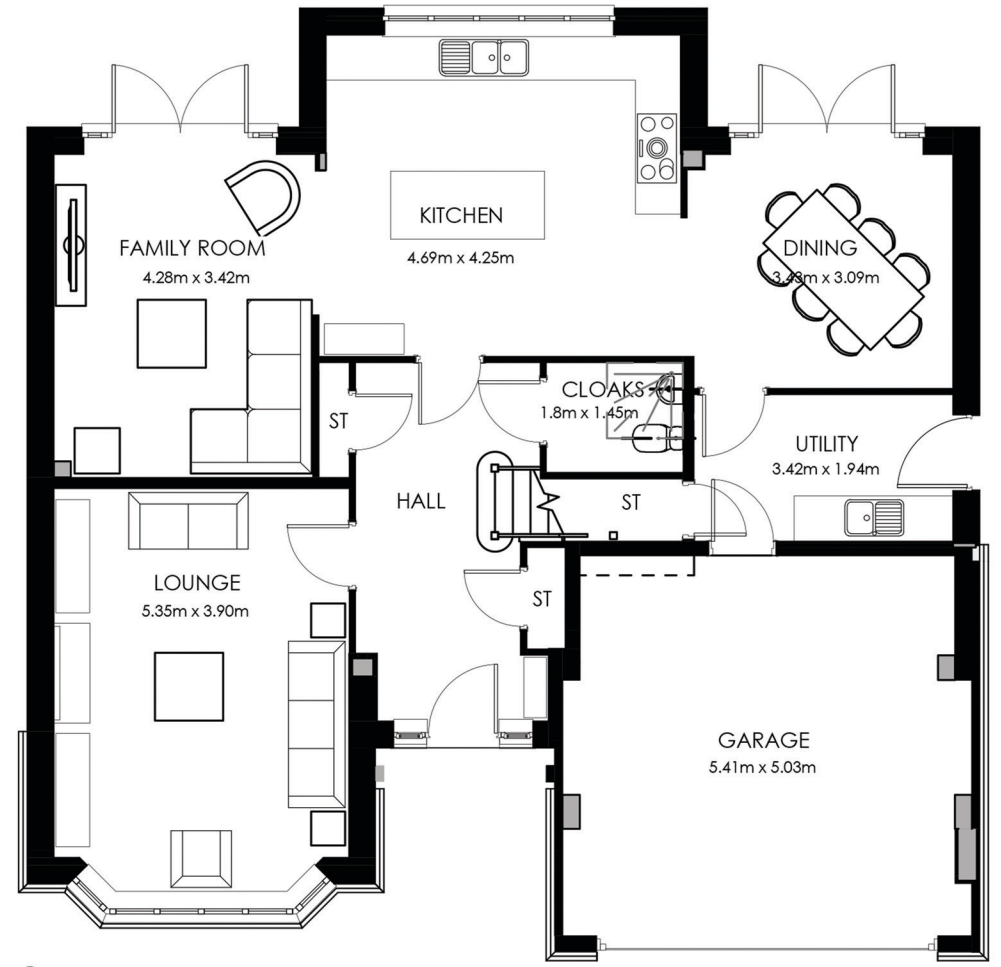

Ground Floor

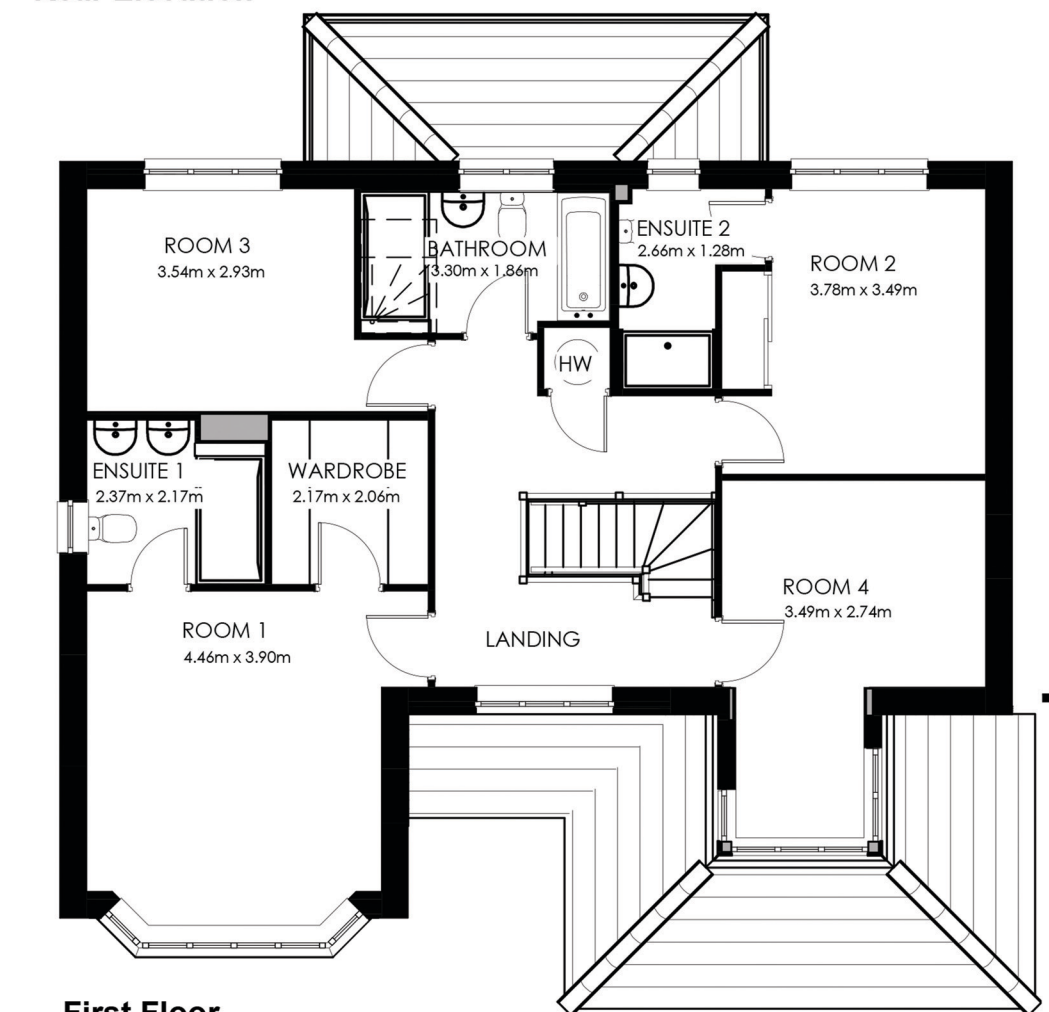

First Floor



Side Elevation

Scale 1:100 @ A3  
0m 1m 2m 3m 4m 5m

Plots  
AS : 12, 26, 36  
OPP : 37

Richmond  
M<sub>4</sub>(2) (RVT)  
G Series  
Elevation Code: B1  
2030 ft<sup>2</sup> 188.56 m<sup>2</sup>

Date: Feb 2023  
EG RICH DM.2  
REV - A

