



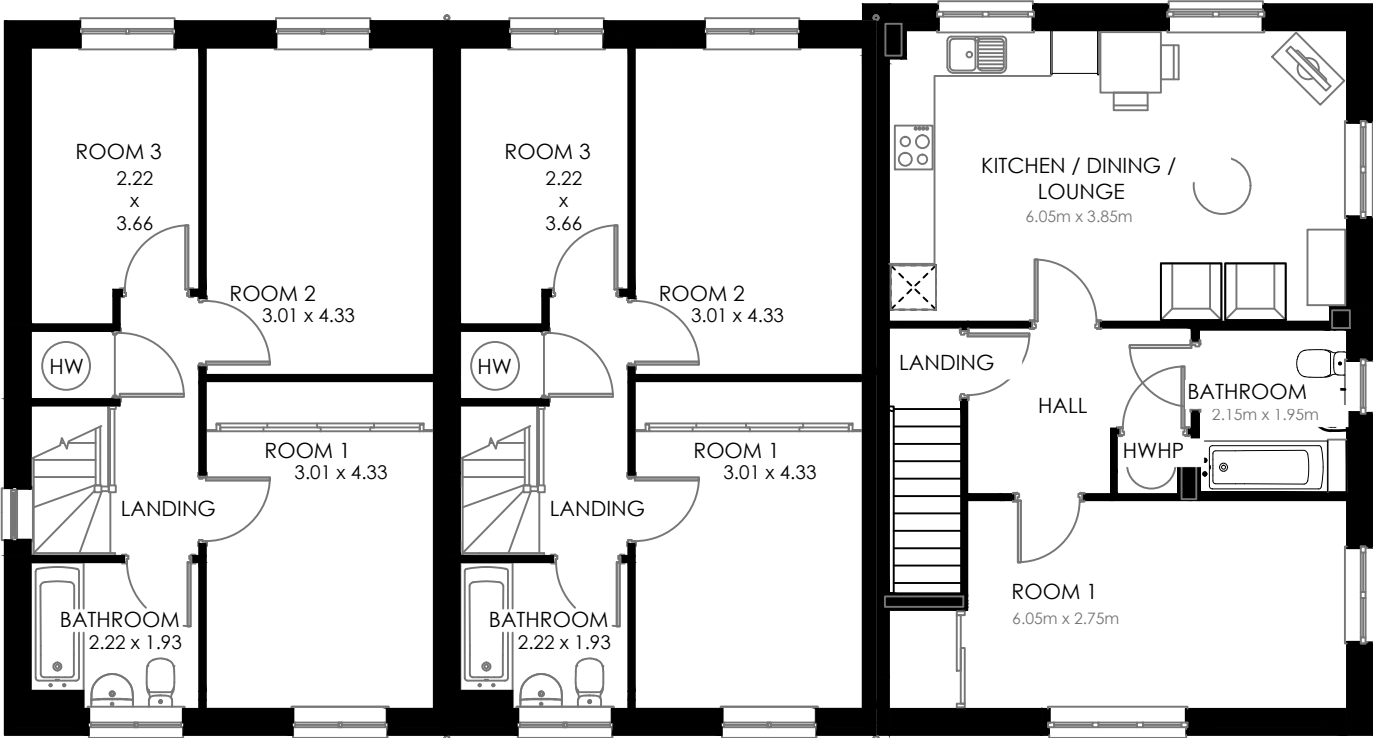

First Floor Plan

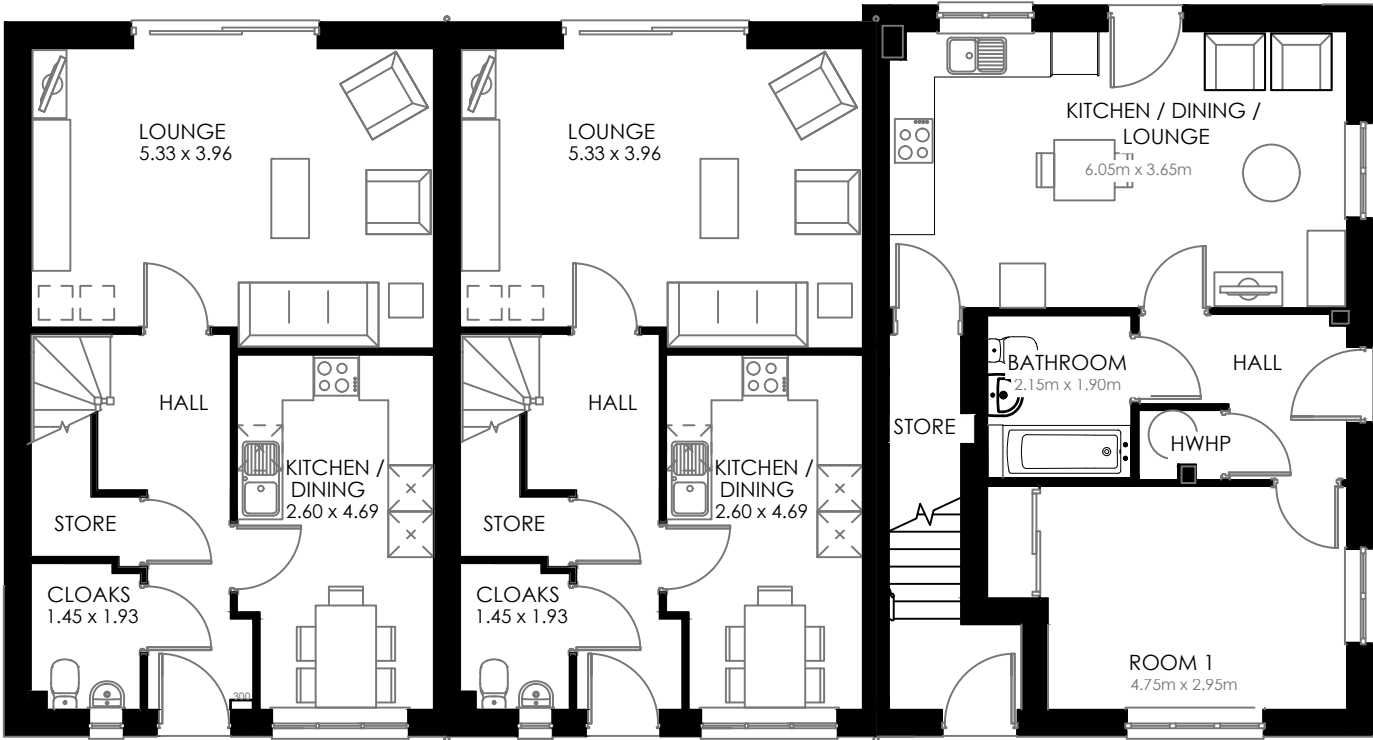

Ground Floor Plan

Scale 1:100 @ A3
0m 1m 2m 3m 4m 5m

Plots
AS : 54-55-56-57

Stour + Spey
M4(2)
G Series

Stour End M4(2)NDSS (EG_STOUM_EM.1) 1017 ft² 94.50 m²
Stour Mid M4(2)NDSS (EG_STOUM_MM.1) 1017 ft² 94.50 m²

Date: Mar 2024
EG_SR4M_M.1
REV -

