





Front Elevation

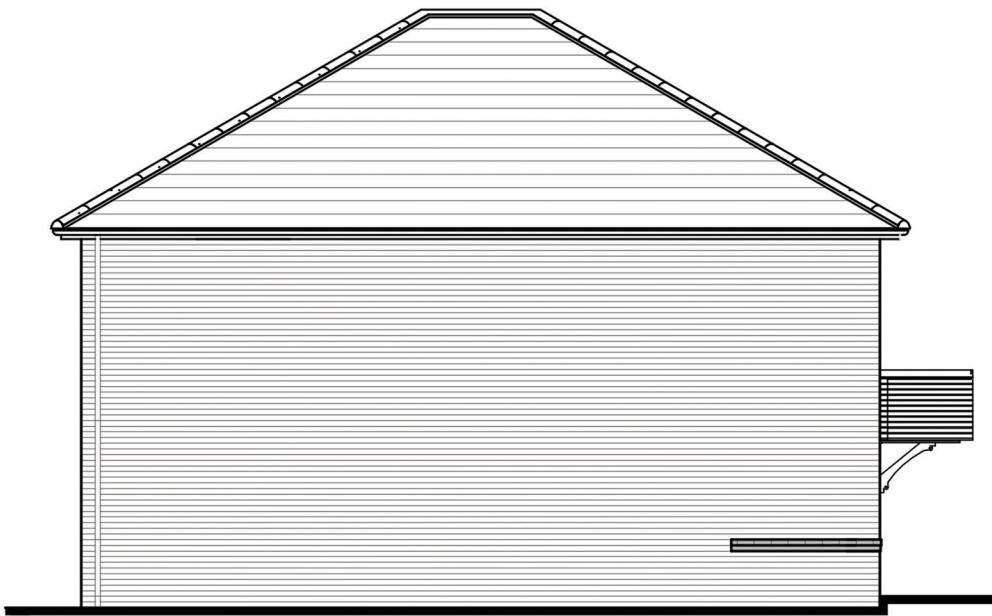

Side Elevation



Front Elevation

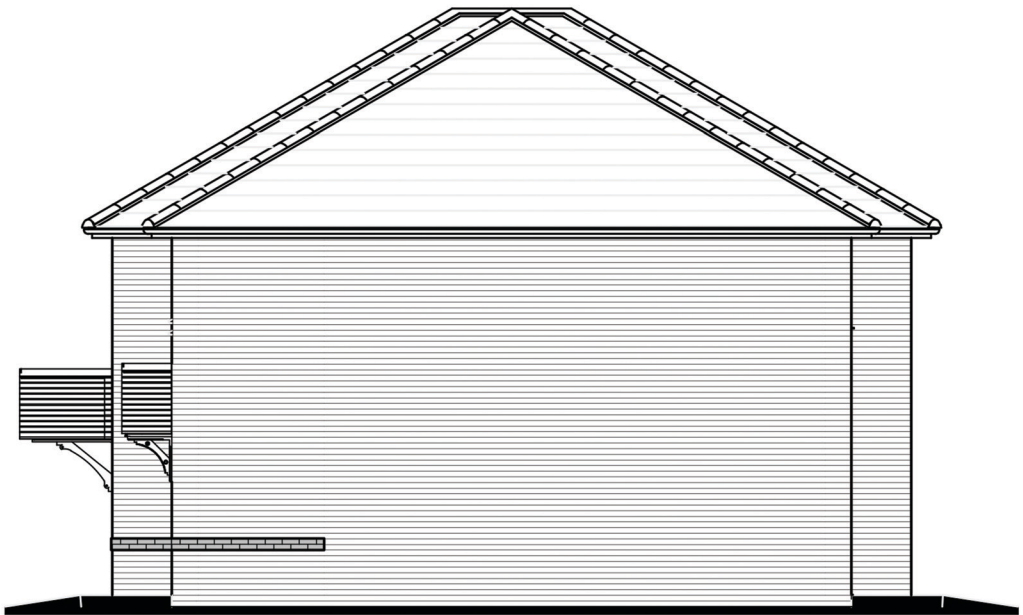

Side Elevation

Scale 1:100 @ A3
0m 1m 2m 3m 4m 5m

Trent M₄(2)+
Brue M₄(3)

G Series

Trent End M ₄ (2)NDSS (EG_TRENM_EM.2)	873 ft ²	81.08 m ²
Trent Mid M ₄ (2)NDSS (EG_TRENMM_MM.2)	873 ft ²	81.08 m ²

Date: Feb 2024
EG_TR4M_M.2

Plots
AS : 75-76-77

