





Front Elevation

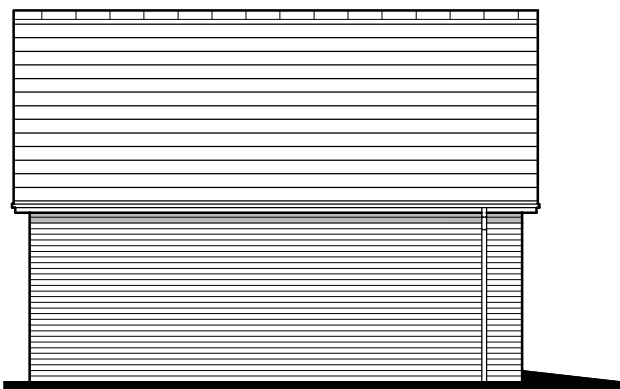


Side Elevation

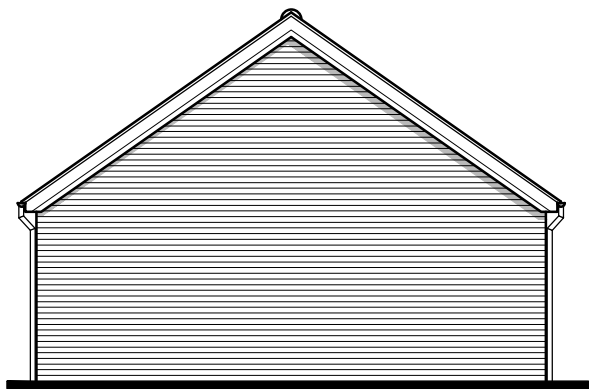

Rear Elevation



Side Elevation

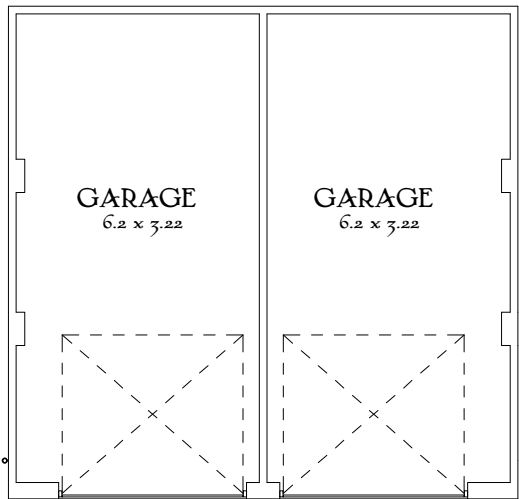

Ground Floor

Scale 1:100 @ A3
0m 1m 2m 3m 4m 5m

Double Garage
DGT_004
Heritage Collection
"2017 Edition"
EF Series Brick (B1)
213sqft(x2) 19.8sqm(x2)
EF_GAR_DGT4

Plots
AS : 33-34, 52-53

