






Front Elevation

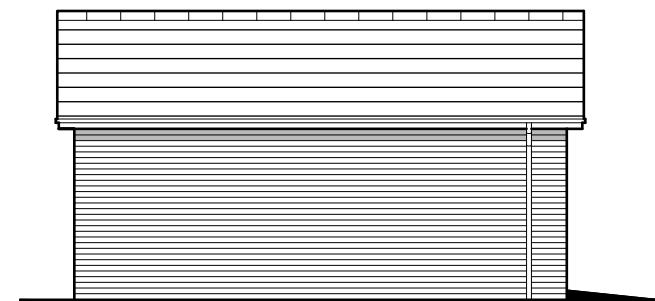


Side Elevation

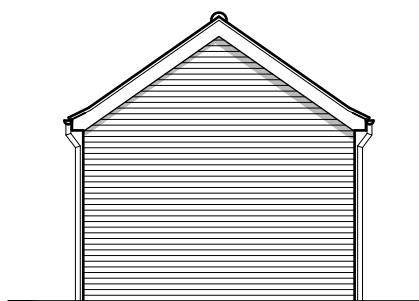

Rear Elevation

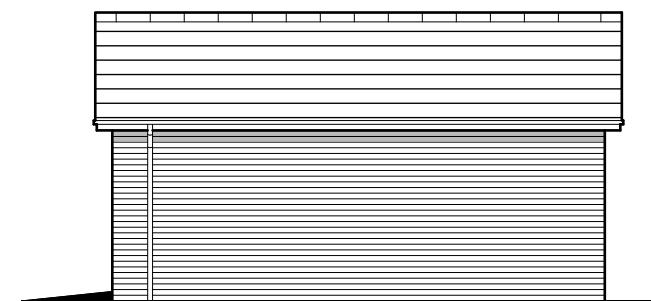

Side Elevation

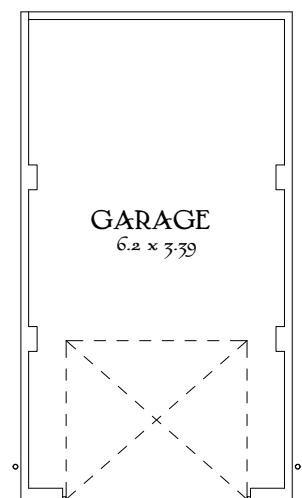

Ground Floor

Scale 1:100 @ A3
0m 1m 2m 3m 4m 5m

Single Garage SGS_002

Heritage Collection
"2017 Edition"
EF Series Brick (B1)
234sqft 20.8sqm
EF_GAR_SGS2

Plots
AS : 4, 5, 6, 11, 14, 15, 16, 17, 19, 21,
22, 31, 49, 62, 63, 66, 78, 79

 REDROW