

6

DO NOT SCALE THIS DRAWING.
WORK TO FIGURED DIMENSIONS ONLY.
ALL DIMENSIONS ARE IN MILLIMETRES (mm)
UNLESS NOTED OTHERWISE.

This drawing is to be read in conjunction with all relevant Architect's, Engineer's and Specialist's drawings and their respective Specifications.


This work to comply with the relevant British Standards, Codes of Practice and the Building regulations.

Any discrepancies between all working drawings, specifications and schedules of all disciplines to be immediately notified to CTP for clarification/correction prior to construction of relevant structure.


Refer to Drawing 1801
for Section Key Plan

SECTION KEY


- — Existing Ground
- Proposed FFL
- Proposed Highway
- Proposed Soft/Hard Landscaping

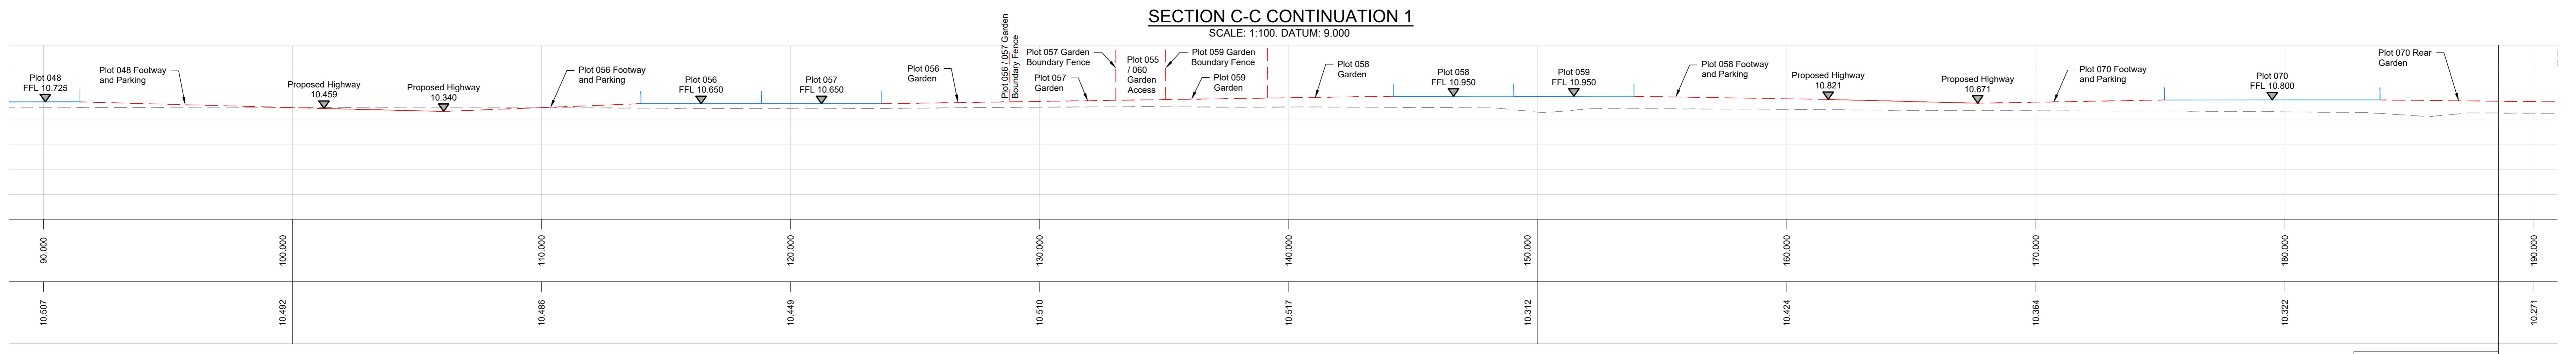

Continued Below
Section C-C Continuation 2

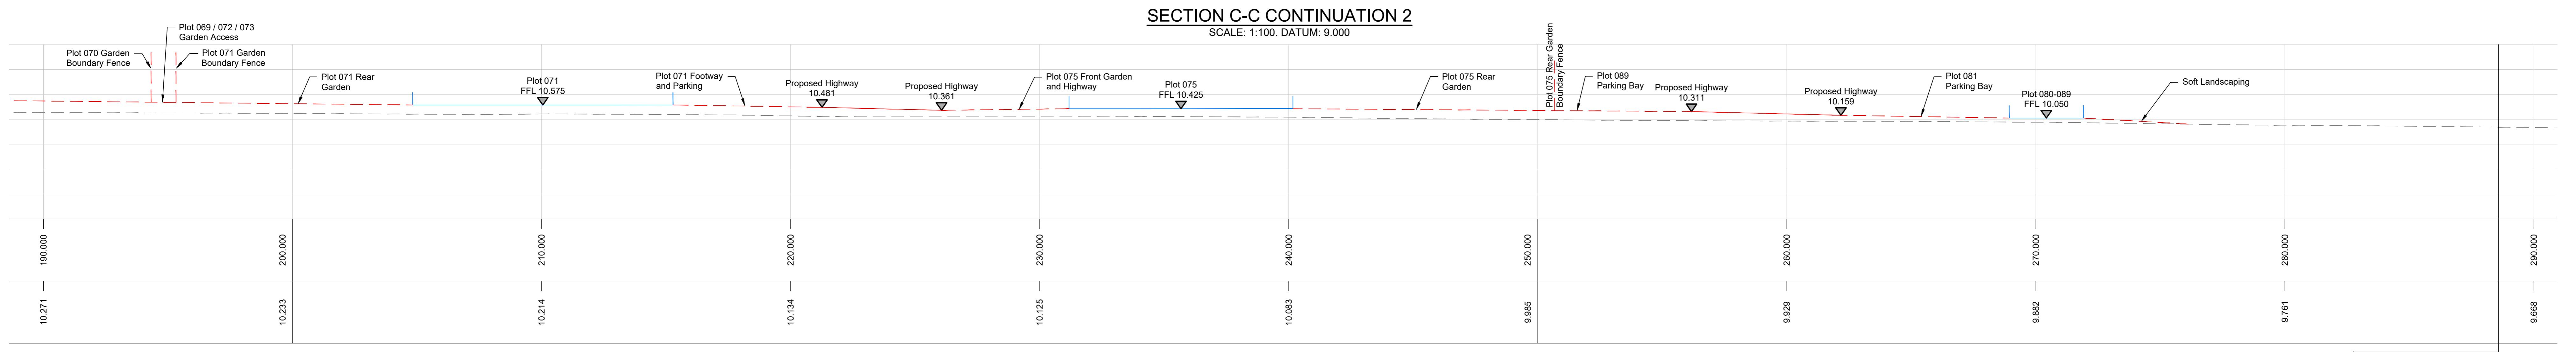

Continued Below
Section C-C Continuation 3

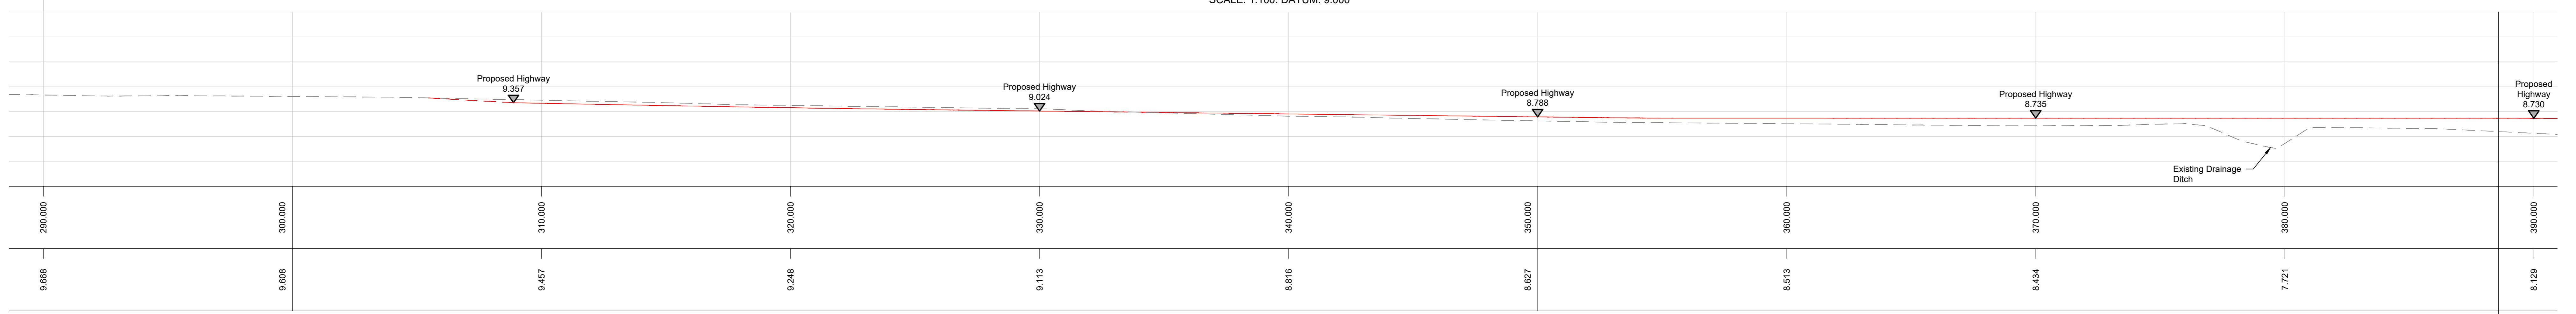


Initials revised to updated layout	06.12.24	SF
Initials revised to updated layout	28.05.24	SP
Amendments	Date	Rev'd
Date created:		Dim

The logo for Stp consulting engineers. It features a large, stylized, dark blue lowercase 't' and 'p' on the left, separated by a thin vertical line. To the right of this line is the company name 'consulting engineers' in a light blue, sans-serif font.

Brook Meadows Westergate

Shear Sections Sheet 2

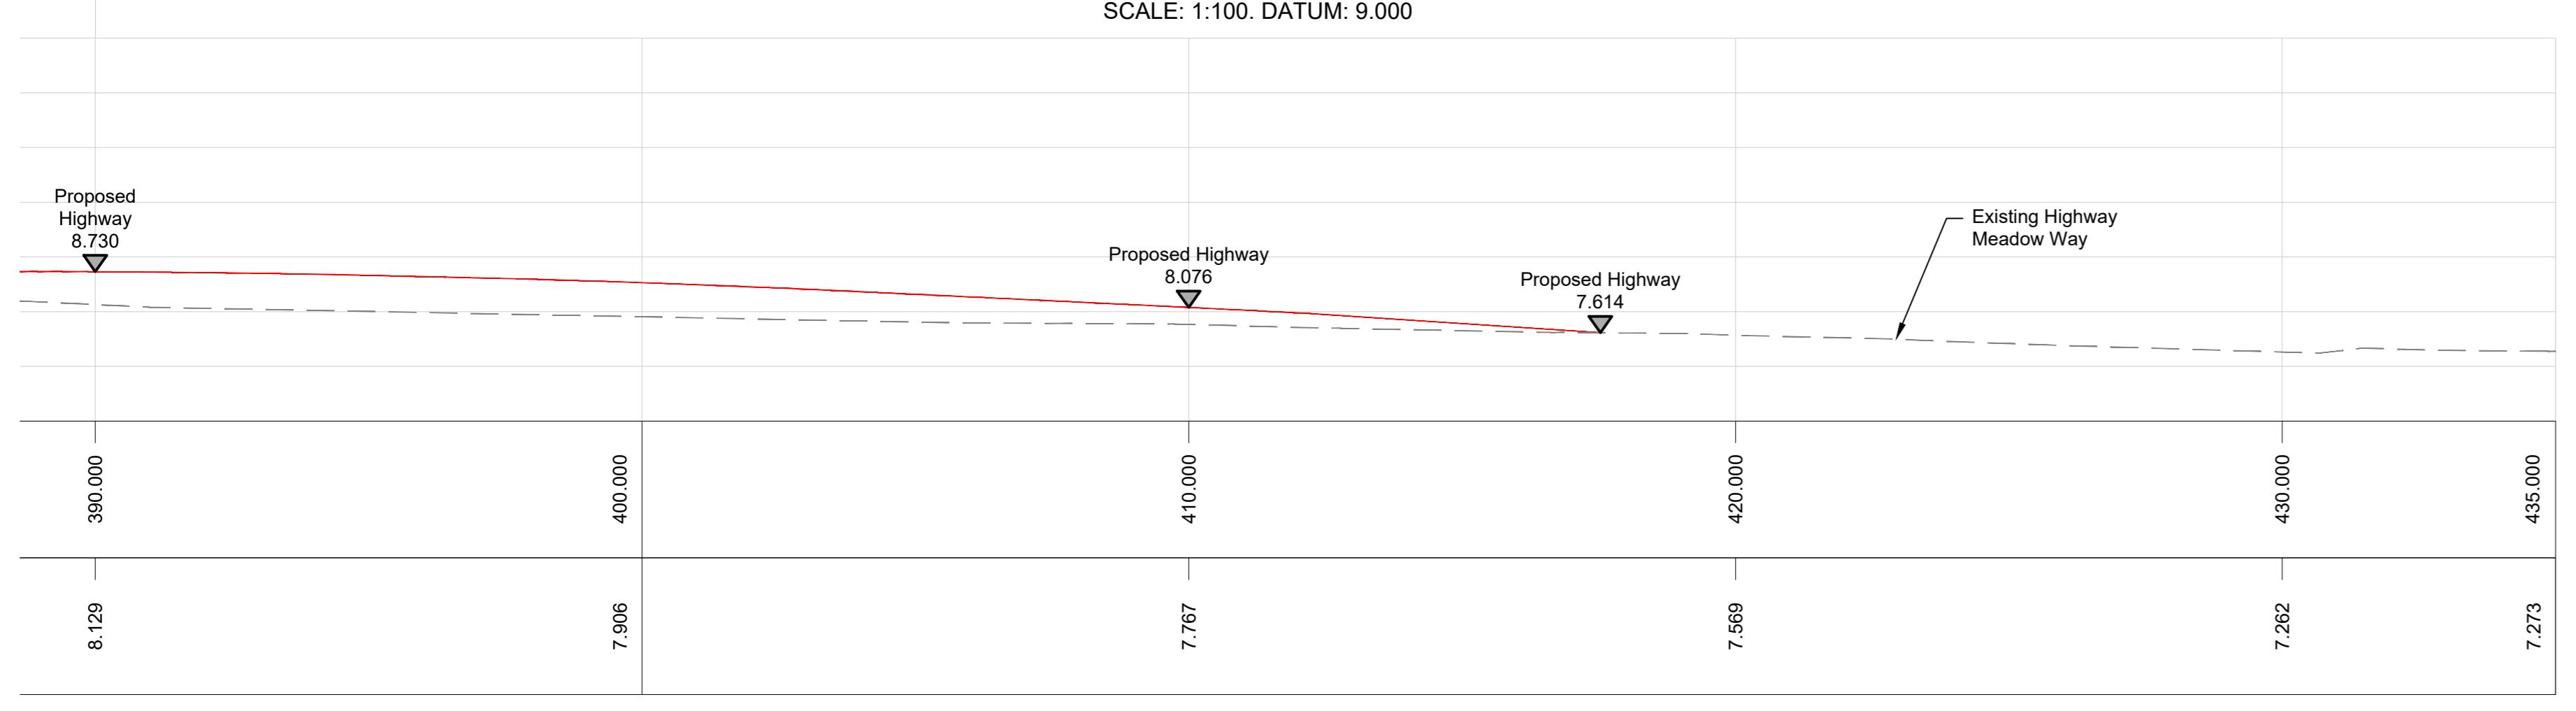

er:
1:100
Unless Noted O
457-1802