




- NOTES**
- DO NOT SCALE THIS DRAWING. WORK TO FIGURED DIMENSIONS ONLY. ALL DIMENSIONS ARE IN MILLIMETRES (mm) UNLESS NOTED OTHERWISE.
 - This drawing is to be read in conjunction with all relevant Architect's, Engineer's and Specialist's drawings and their respective Specifications.
 - All works to comply with the relevant British Standards, Codes of Practice and the Building Regulations.
 - Any discrepancies between all working drawings, specifications and schedules of all disciplines to be immediately notified to CTP for clarification/correction prior to construction of relevant structure.

DB32 Fire Appliance	8.680m
Overall Length	2.180m
Overall Width	3.452m
Min Body Ground Clearance	0.337m
Max Track Width	2.121m
Lock to lock time	6.00s
Kerb to Kerb Turning Radius	7.910m

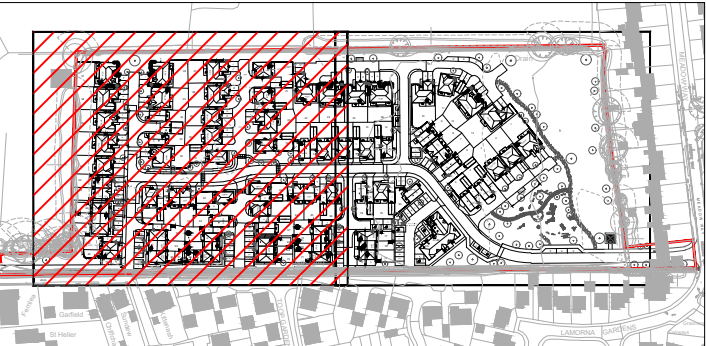

Key Plan				
PRELIMINARY				
P7	Landscape Update	xx.12.24	AM	LB
P6	Tracking updated to reflect revised layout	29.11.24	SF	LB
P5	Redline Boundary Updated	25.04.24	SP	LB
P4	Layout revised & tracking altered accordingly	19.04.24	SF	LB
P3	Minor updates to tracking & layout	10.04.24	SF	LB
P2	Minor updates to tracking	10.04.24	SF	LB
P1	Preliminary Issue	10.04.24	SF	LB
Revision	Amendments	Date	Rev'd	Chk'd
Created by:	SF	April 2024		CIVILS



Suffolk House 154 High Street
Sevenoaks Kent TN13 1XE UK
UK: +44 (0)1732 740195
www.ctp-llp.com

Project Title:
**Hook Meadows
Westergate**

Drawing Title:
**Vehicle Tracking Fire
Appliance Sheet 1 of 2**

Drawing Number:
B0457-1701

Scale:
1:250 @A1
Unless Noted Otherwise

Page:
- P6