



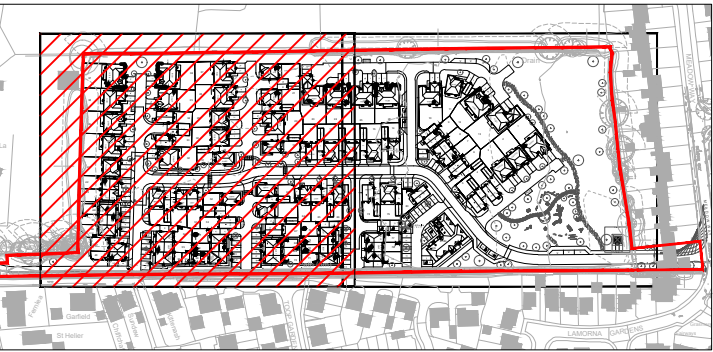

- NOTES**
- DO NOT SCALE THIS DRAWING. WORK TO FIGURED DIMENSIONS ONLY. ALL DIMENSIONS ARE IN MILLIMETRES (mm) UNLESS NOTED OTHERWISE.
 - This drawing is to be read in conjunction with all relevant Architect's, Engineer's and Specialist's drawings and their respective Specifications.
 - All work to comply with the relevant British Standards, Codes of Practice and the Building Regulations.
 - Any discrepancies between all working drawings, specifications and schedules of all disciplines to be immediately notified to CTP for clarification/correction prior to construction of relevant structure.

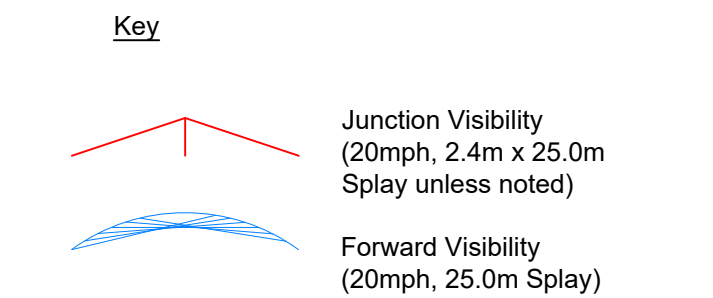

PRELIMINARY

P5	Landscape Update	10.12.24	AM	LB
P4	Site Layout Revised	28.11.24	SF	LB
P3	Redline Boundary Updated	25.04.24	SP	LB
P2	Layout revised	19.04.24	SF	LB
P1	Preliminary Issue	10.04.24	SP	LB

Revision	Amendments	Date	Rev'd	Chk'd
SF	April 2024			CIVILS

Project Title:
Hook Meadows Westergate

Drawing Title:
Visibility Splays Sheet 1 of 2