



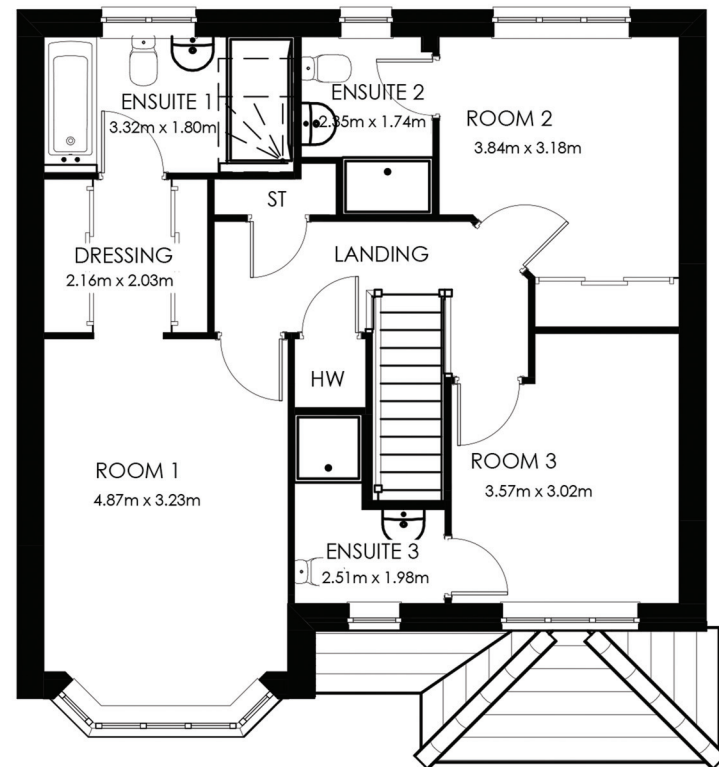

First Floor

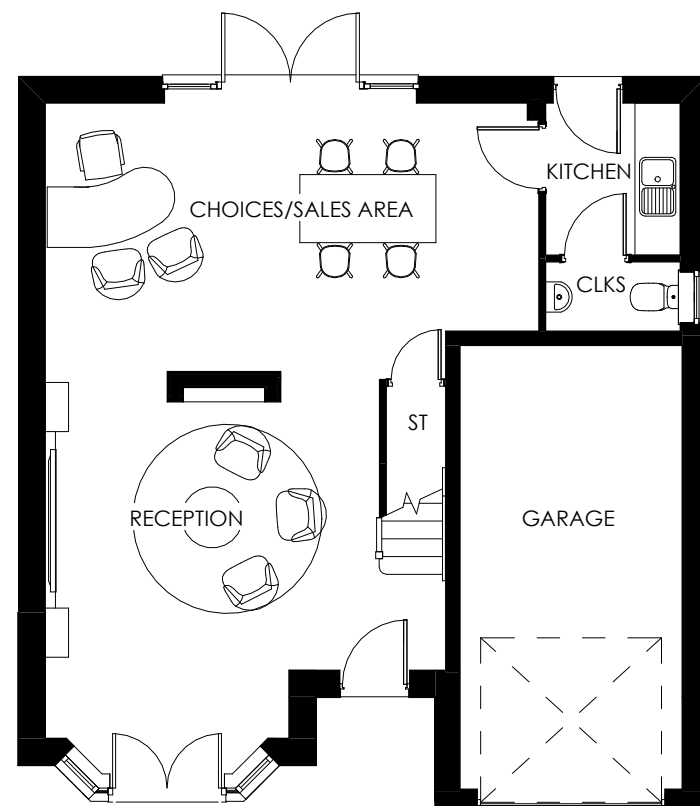

Ground Floor

Scale 1:100 @ A3
0m 1m 2m 3m 4m 5m




Front Elevation



Side Elevation



Rear Elevation

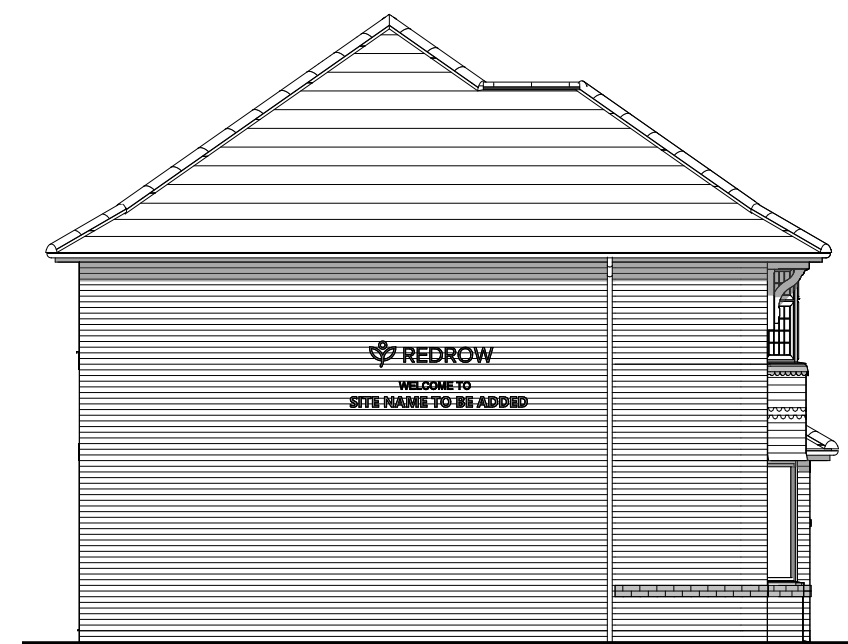

Side Elevation

Oxford CES

G Series

Elevation Code: B1
1316 ft² 122.21 m²
Date: Jan 2023
EG_CES2_DM.2
Rev: A

**TEMPORARY SALES SUITE ARRANGMENT
APPLIED TO PLOT 3 ONLY**

