


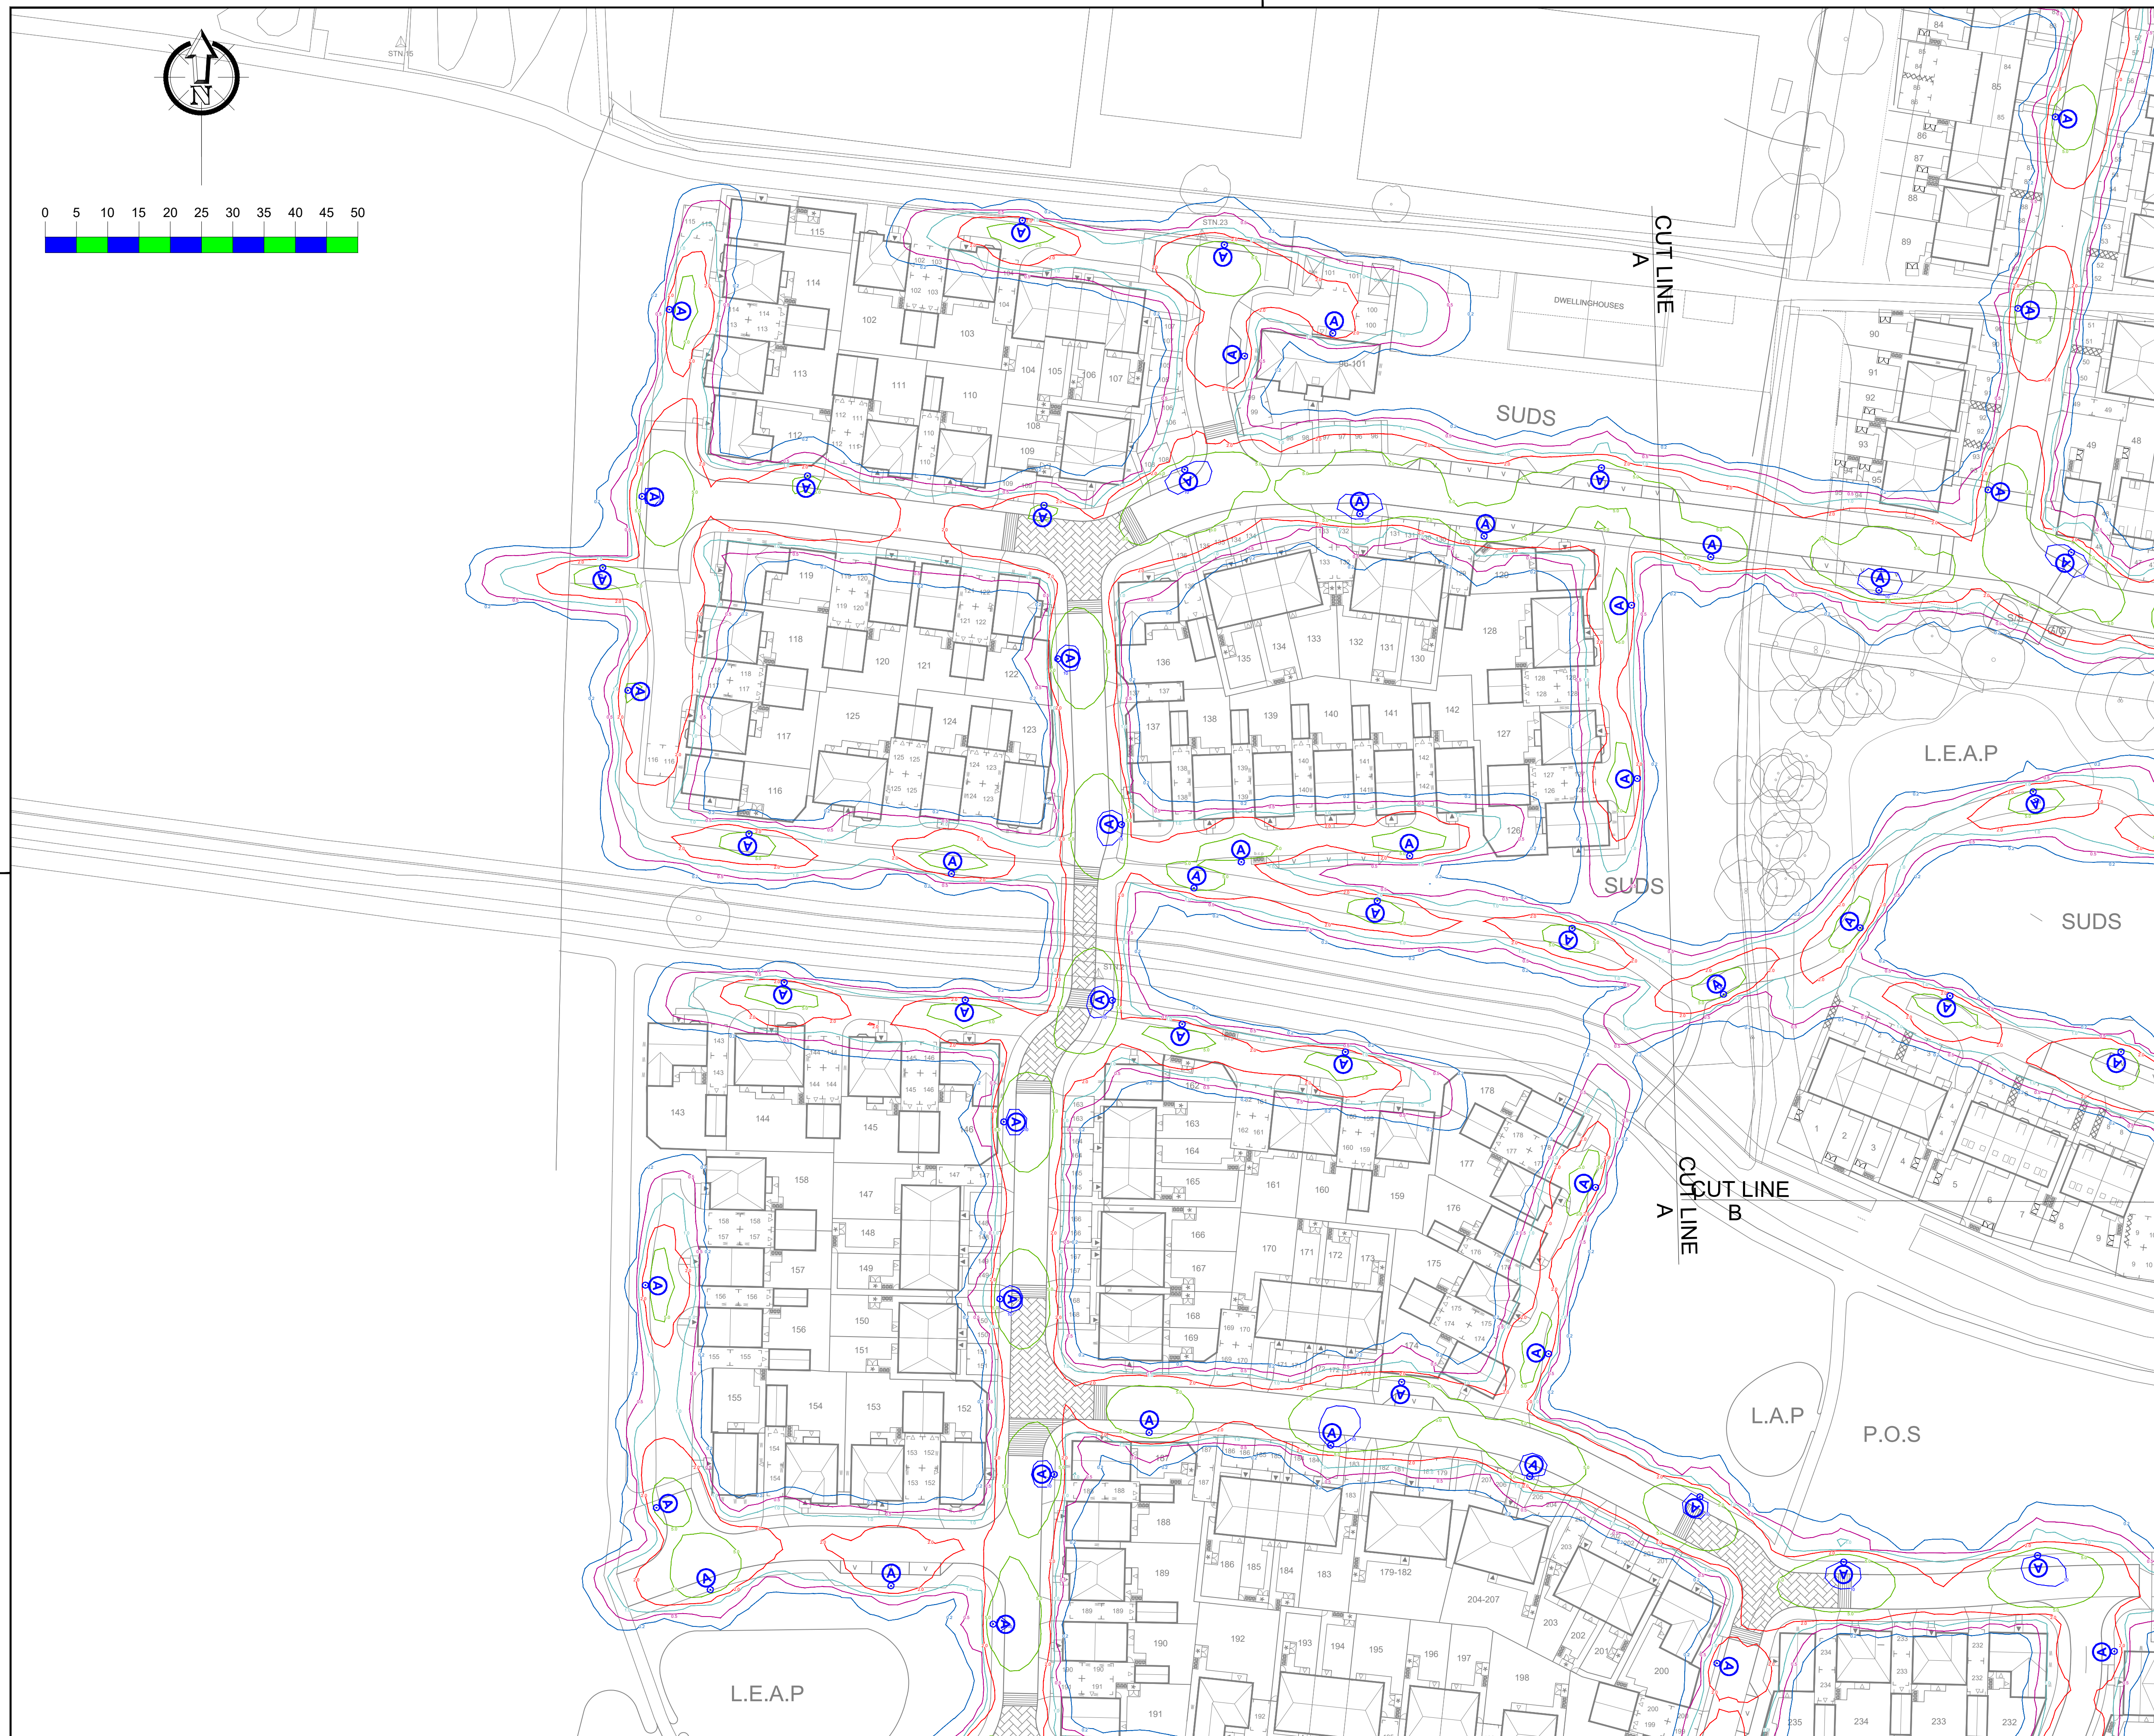

Key

Proposed 6 metre galvanised street lighting column painted Sherwood Green. Column to be fitted with Urbis Schreder Lighting Axia 3.1 LED luminaire complete with rear louvres. Luminaires to be fitted with LEDs emitting Warm White (2700K) light.

ISO Lux contours

10.0 lux
5.0 lux
2.0 lux
1.0 lux
0.5 lux
0.2 lux

B	UPDATED DRAWING WITH LATEST PHASE 1 PLAN	16/12/24	MWG
A	FOR PLANNING	07/11/24	MWG
REV	DESCRIPTION	DATE	BY

ENERVEO

Enerveo Lighting Design - 1st Floor, Solent Park, Walton Road,
Portsmouth, PO6 1UJ

email - lightingdesign@enerveo.com

TITLE PRELIMINARY LIGHTING DESIGN

SHEET 3 OF 4

PROJECT LIDSEY ROAD
WOODGATE

SCALE	DATE	07/11/24
1:500 @ A1	DRAWN	MWG

	CHECKED	RHJ
PAPER SIZE A1	APPROVED	SAB

DRAWING NUMBER	REVISION
EVO20029928-LD-003	B