


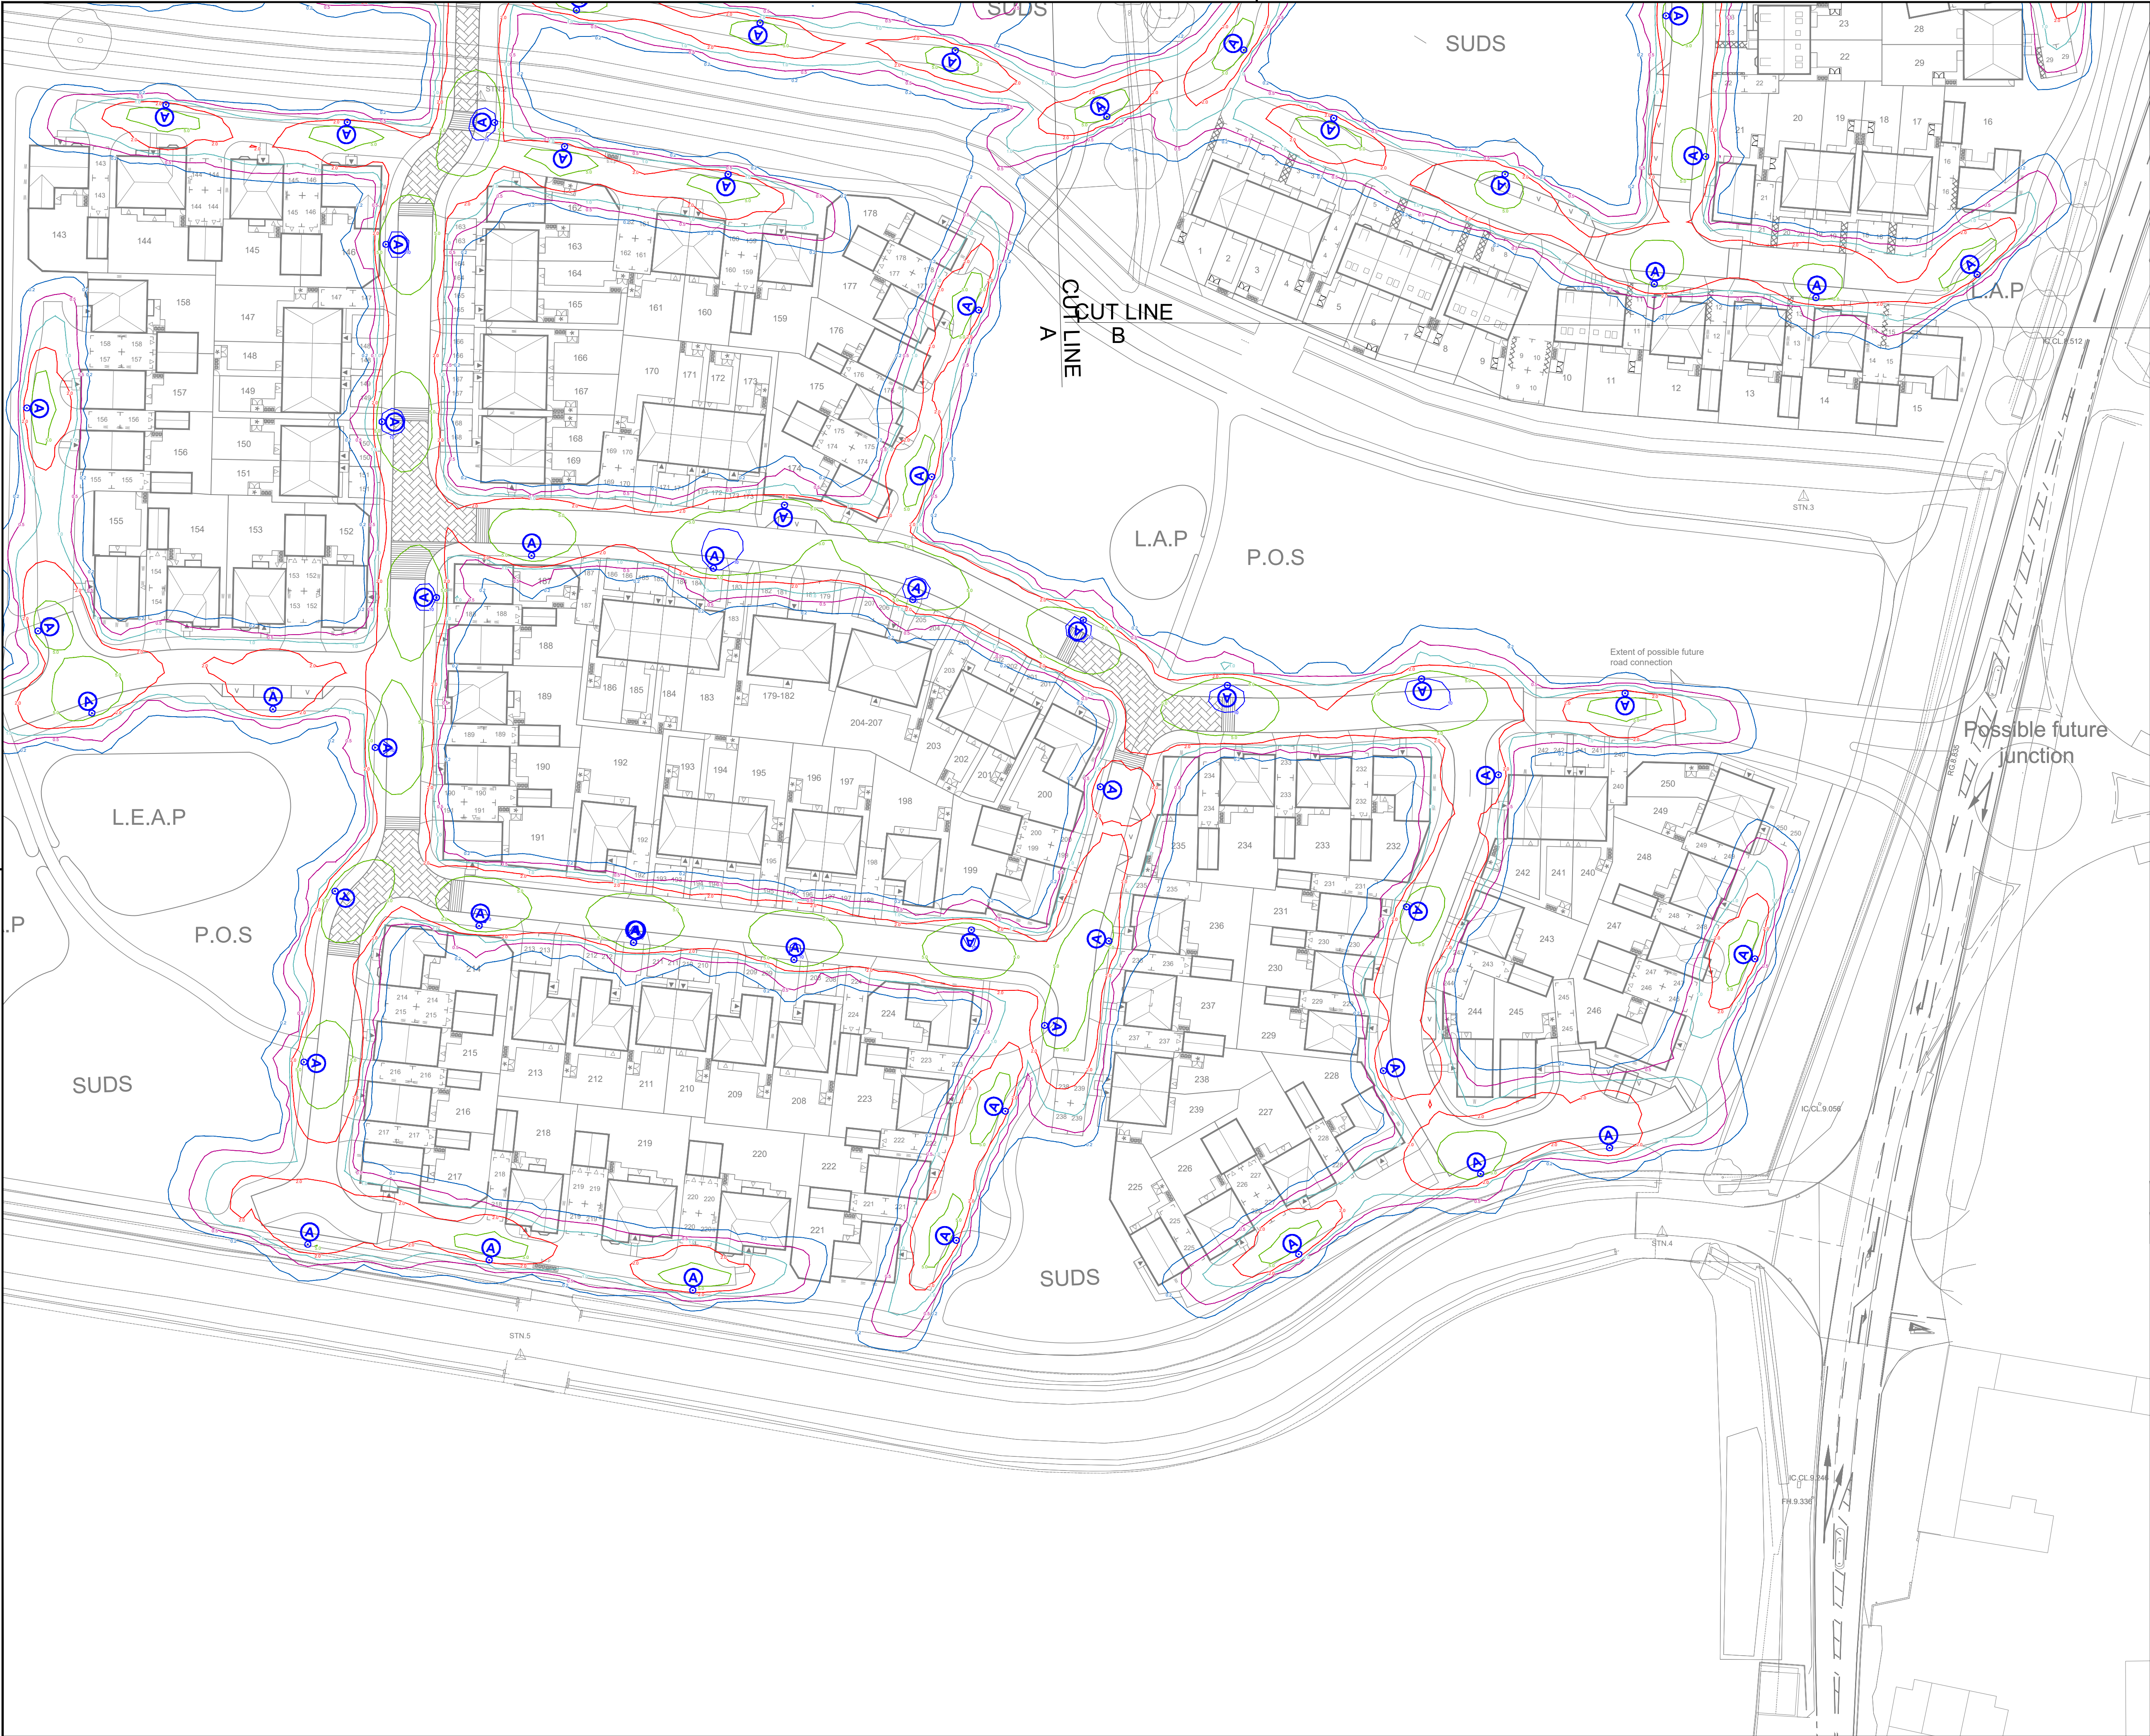

Key

Ⓐ Proposed 6 metre galvanised street lighting column painted Sherwood Green. Column to be fitted with Urbis Schreder Lighting Axia 3.1 LED luminaire complete with rear louvres. Luminaires to be fitted with LEDs emitting Warm White (2700K) light.

ISO Lux contours

- 10.0 lux
- 5.0 lux
- 2.0 lux
- 1.0 lux
- 0.5 lux
- 0.2 lux

B	UPDATED DRAWING WITH LATEST PHASE 1 PLAN	16/12/24	MWG
A	FOR PLANNING	07/11/24	MWG
REV	DESCRIPTION	DATE	BY
ENERVEO Enerveo Lighting Design - 1st Floor, Solent Park, Walton Road, Portsmouth, PO6 1UJ email - lightingdesign@enerveo.com			
TITLE			
PRELIMINARY LIGHTING DESIGN			
SHEET 4 OF 4			
PROJECT			
LIDSEY ROAD WOODGATE			
SCALE		DATE	07/11/24
1:500 @ A1		DRAWN	MWG
		CHECKED	RHJ
PAPER SIZE	A1	APPROVED	SAB
DRAWING NUMBER			REVISION
EVO20029928-LD-004			B