


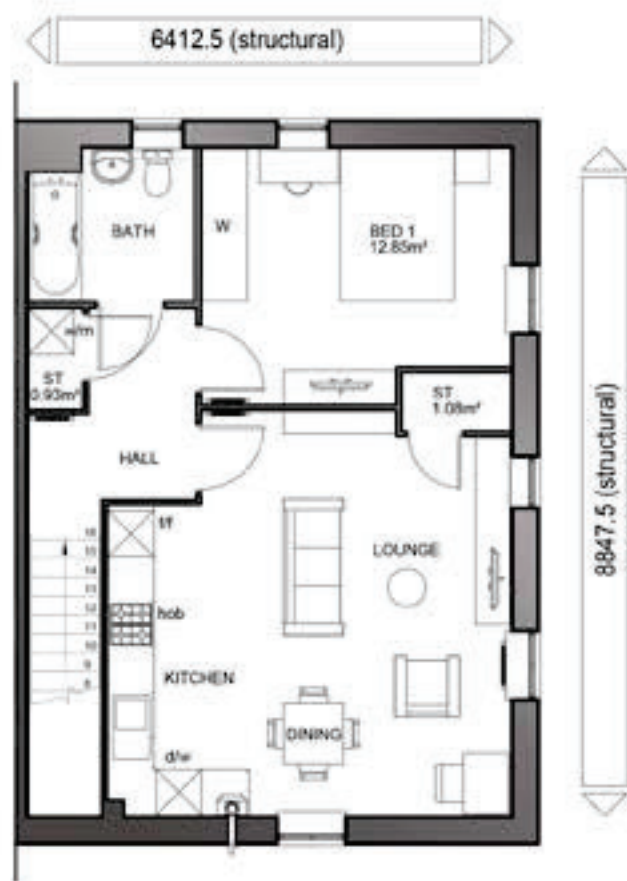

First Floor Plan (T59)



Ground Floor Plan (T58)

House Specification - T58 (gf) 1B2P - CAT2 - NDSS - 552 ft²
 T59 (ff) 1B2P - CAT1 - NDSS - 636 ft²