



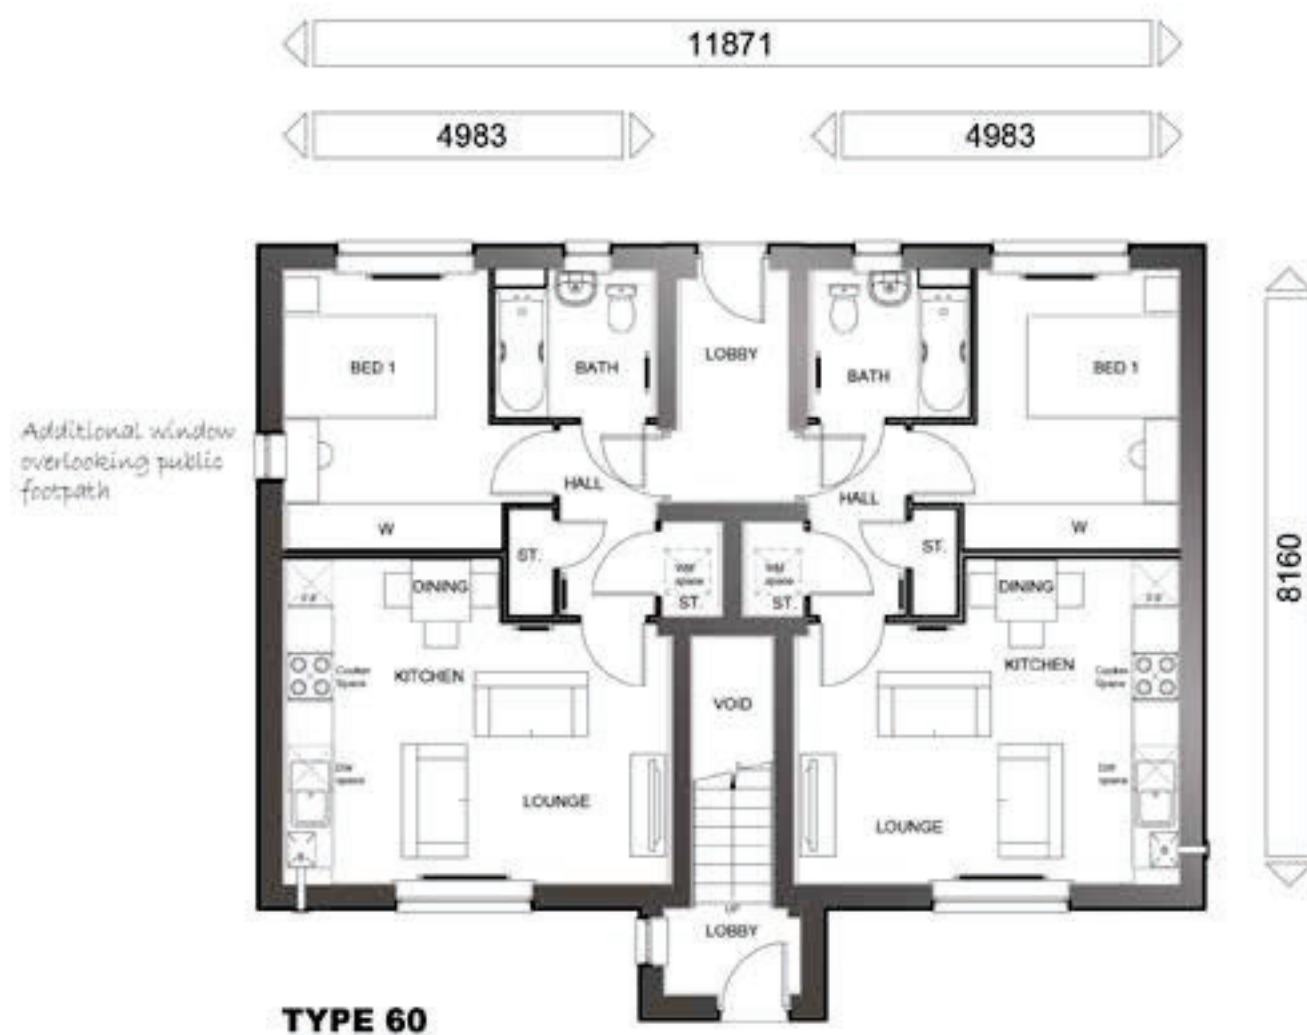

Ground Floor Plan - Type 60

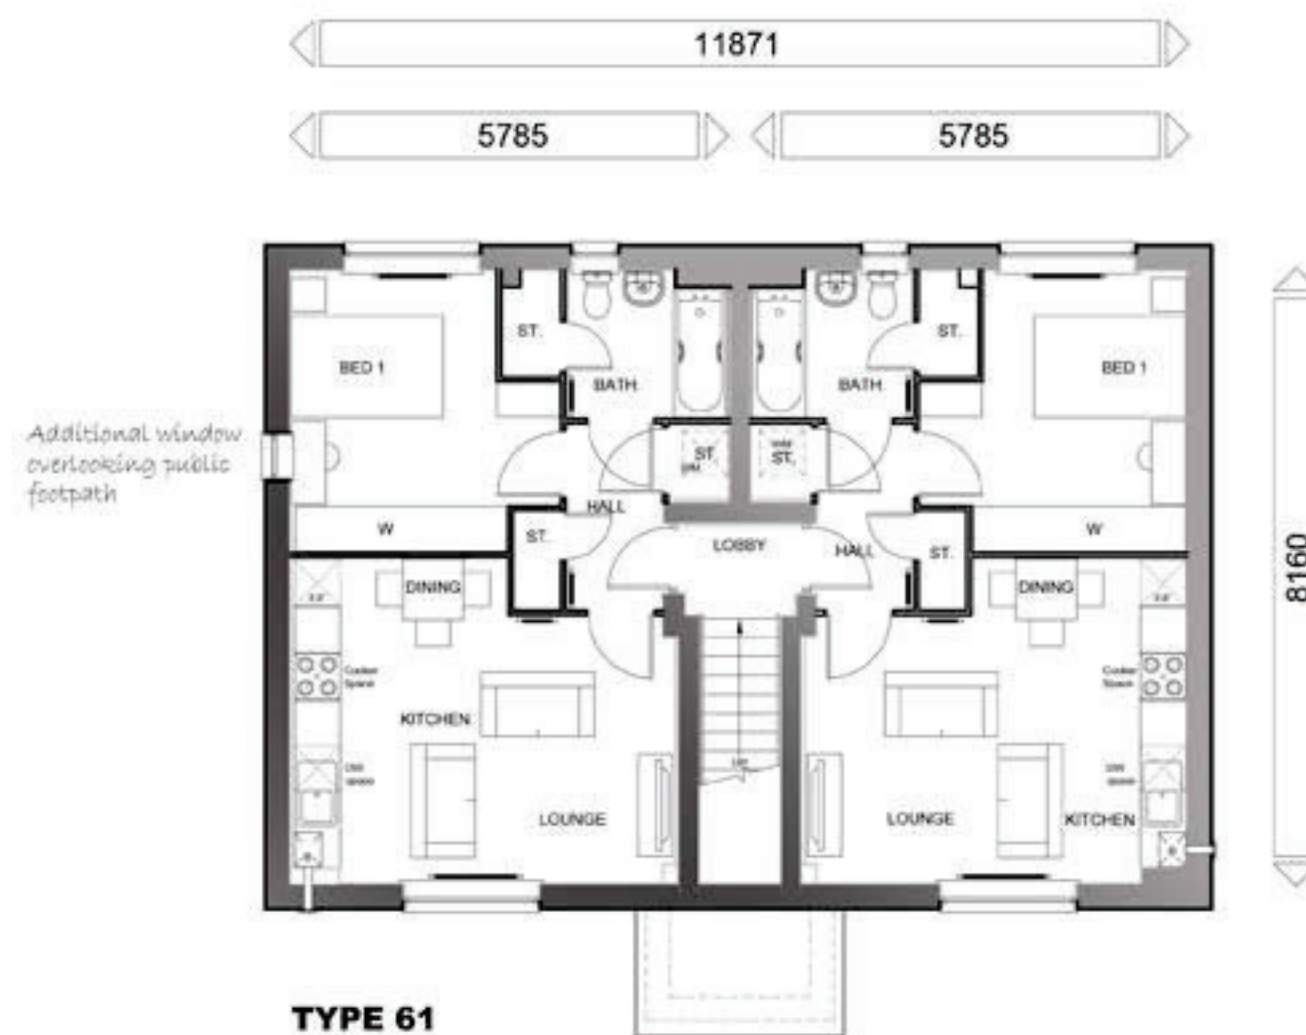

First Floor Plan - Type 61

House Specification - T60 (gf) 1B2P - CAT1 - NDSS - 448 ft²
 T61 (ff) 1B2P - CAT1 - NDSS - 465 ft²