
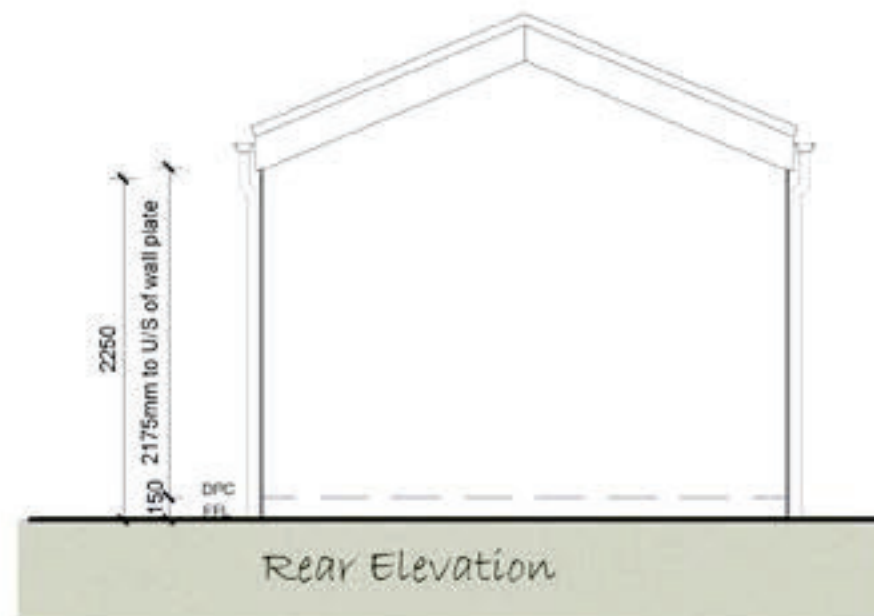


Lidsey Road, Woodgate - Garage Types

Large Single Garage - Plans & Elevations (1:50)

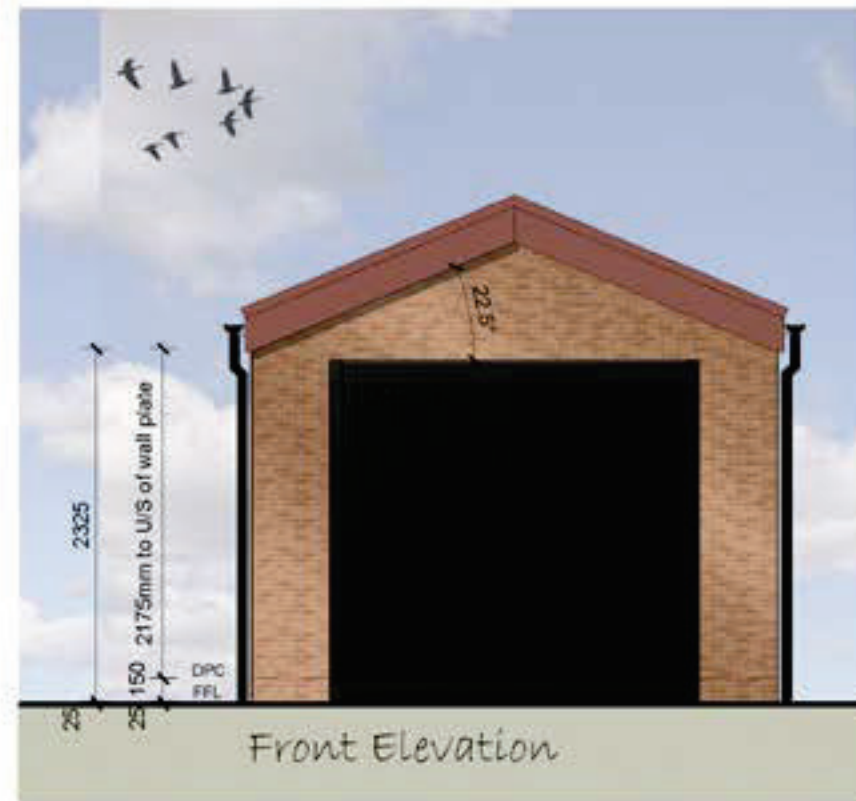

Indicative materials shown - refer to 'Material Plan' for full extent