


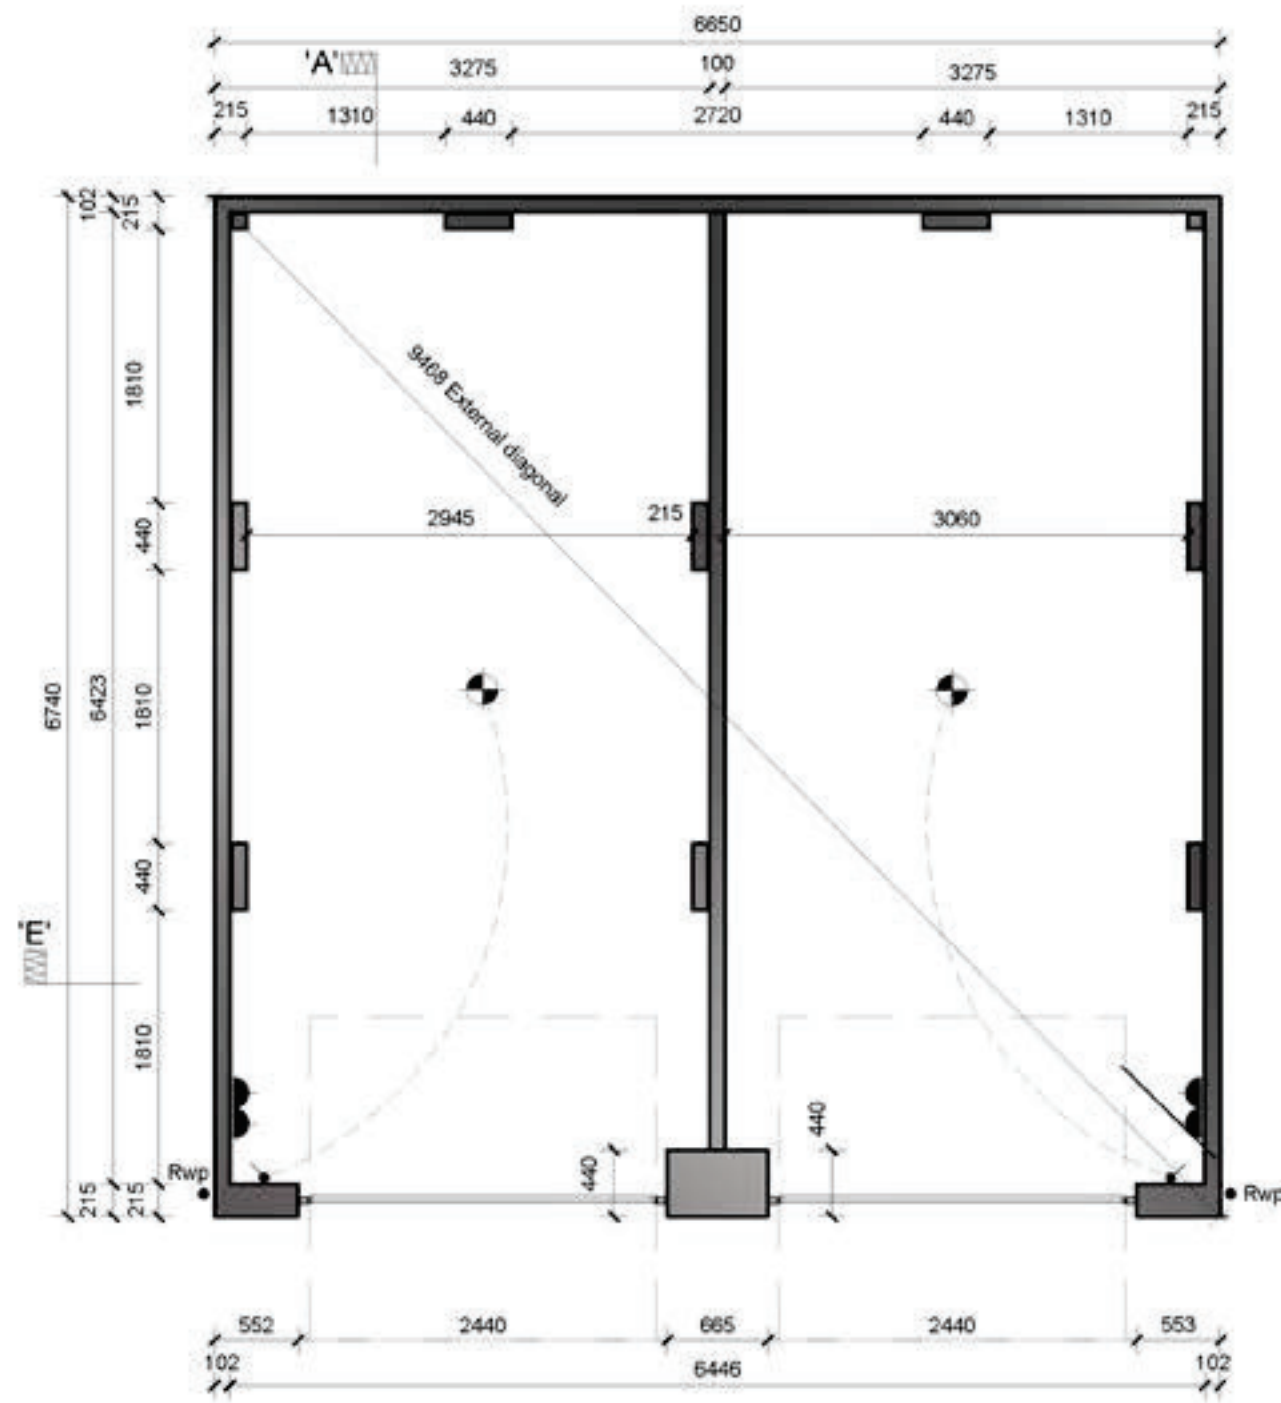

Floor Plan