


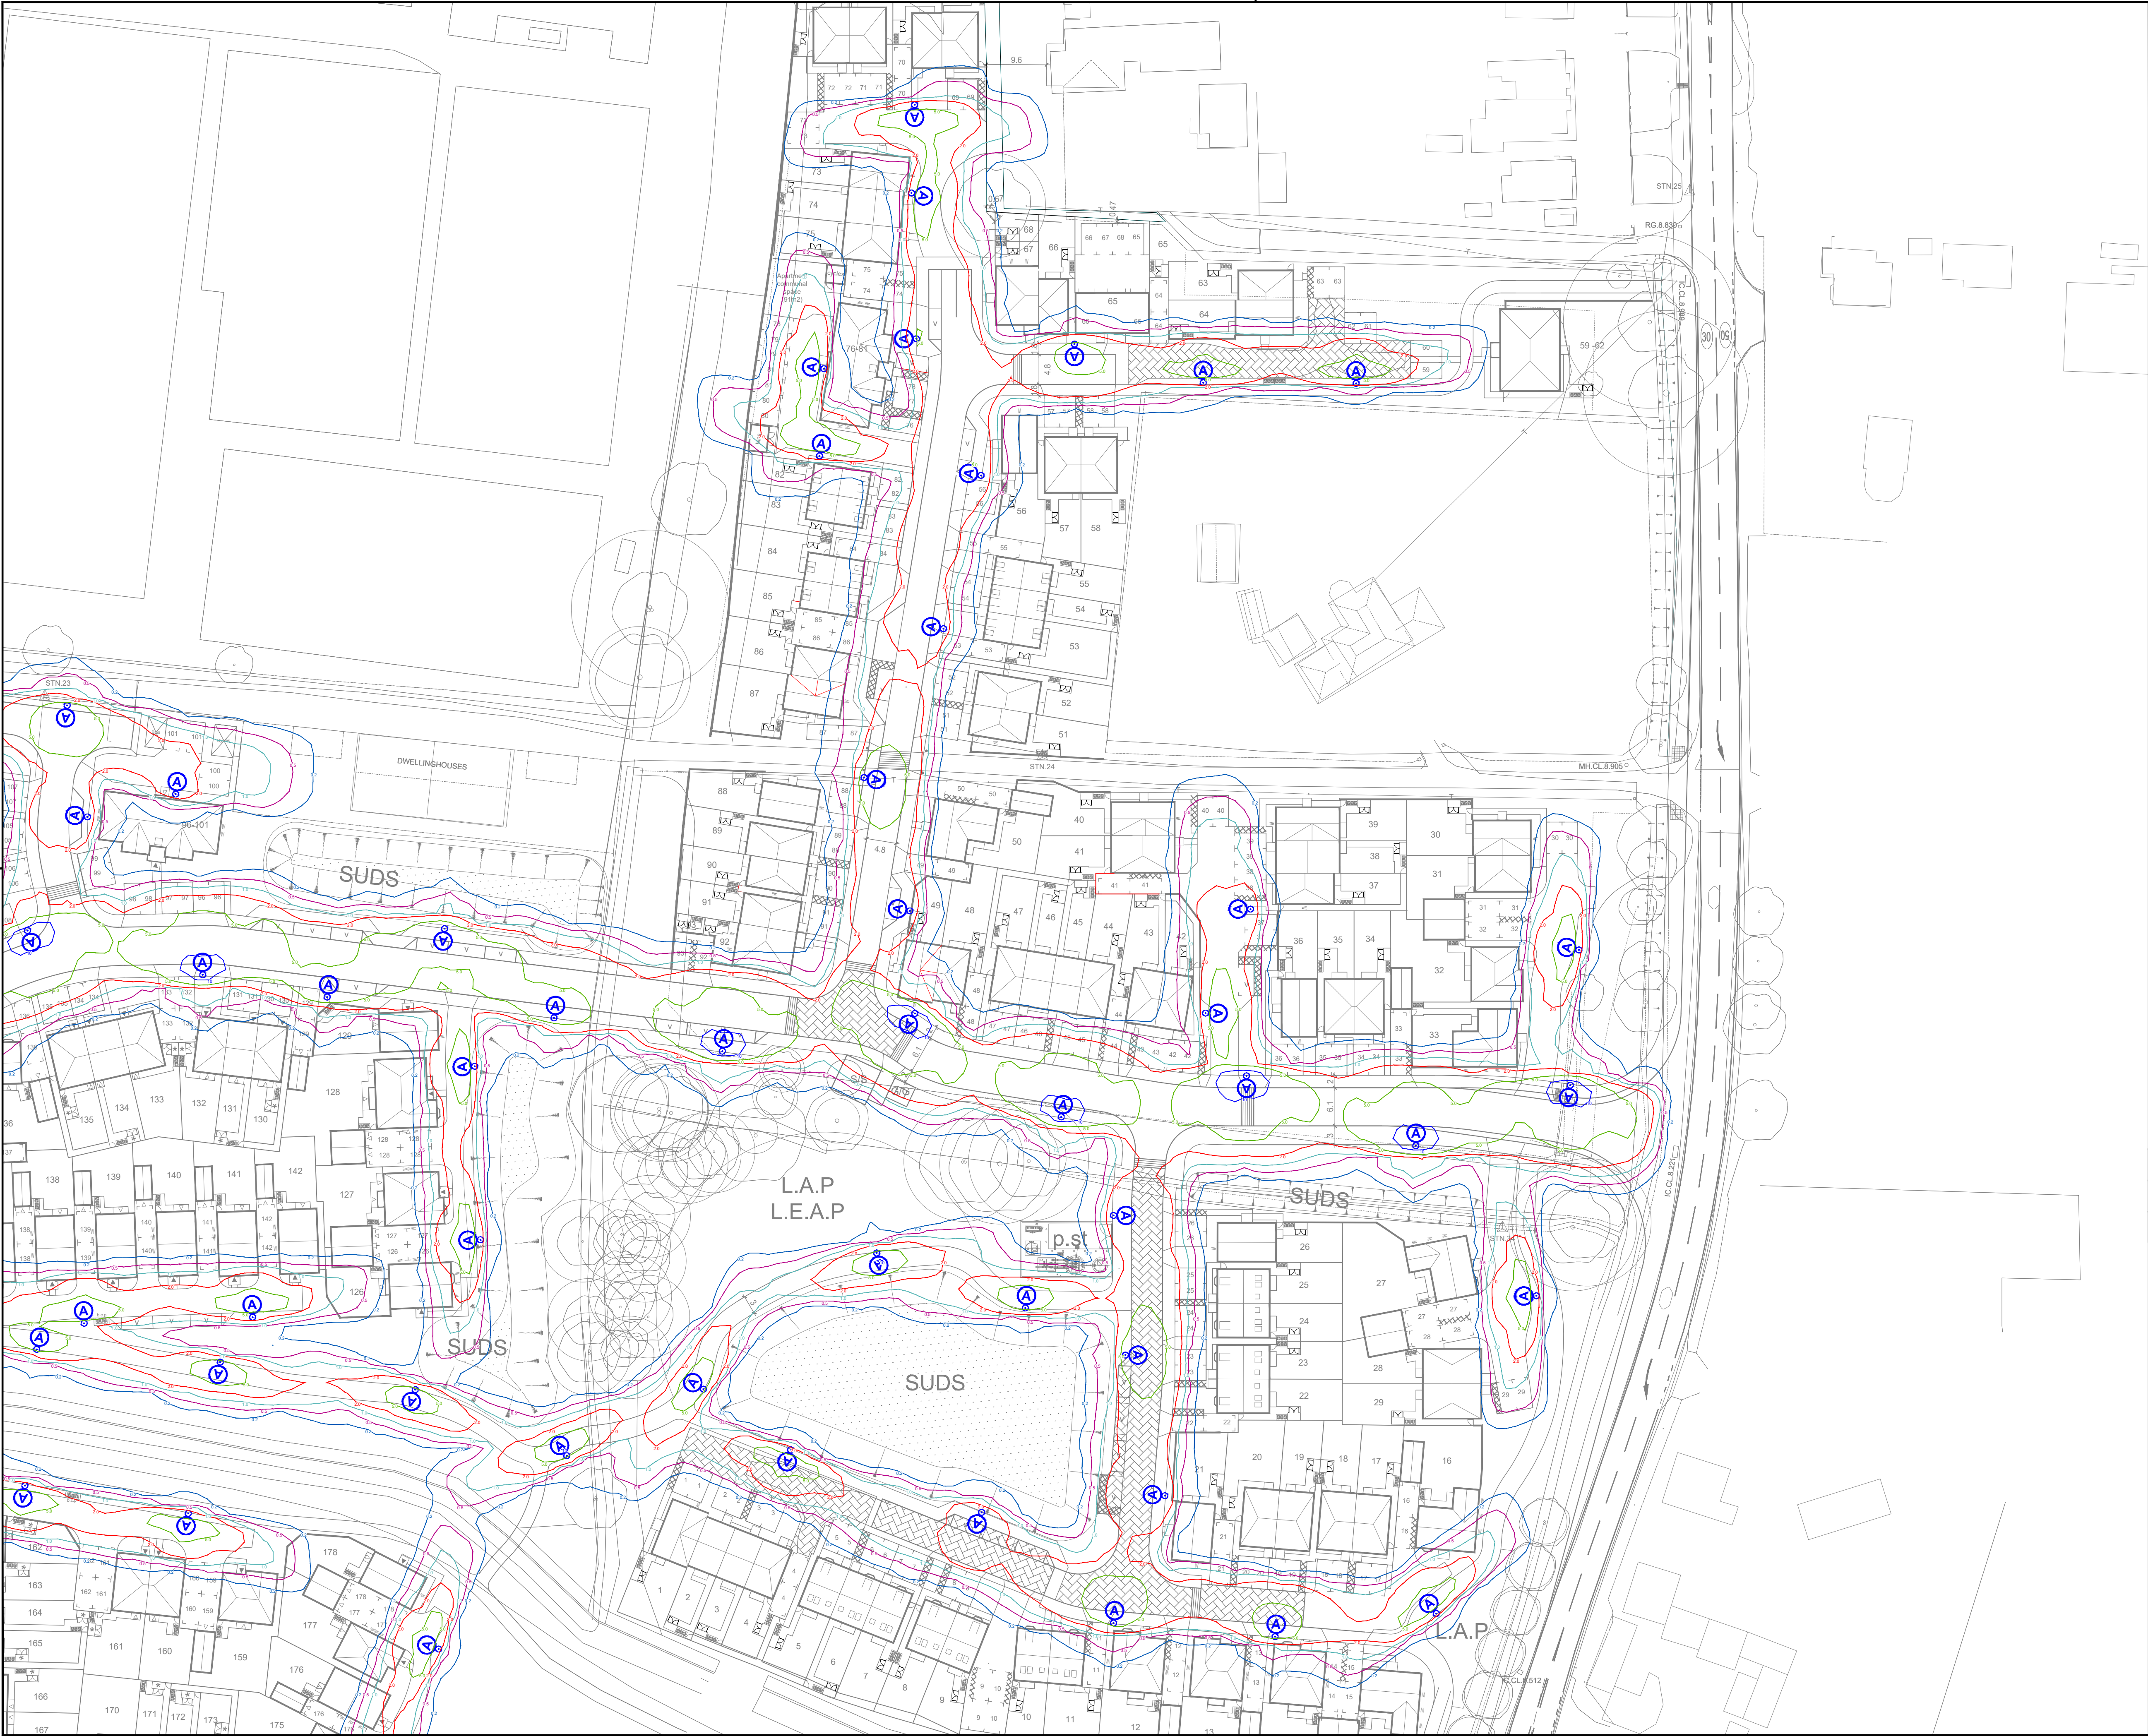

Key

A

Proposed 6 metre galvanised street lighting column painted Sherwood Green. Column to be fitted with Urbis Schreder Lighting Axia 3.1 LED luminaire complete with rear louvres. Luminaires to be fitted with LEDs emitting Warm White (2700K) light.

ISO Lux contours

10.0 lux

5.0 lux

2.0 lux

1.0 lux

0.5 lux

0.2 lux

C	UPDATED DRAWING WITH LATEST PHASE 1 PLAN	25/03/25	MWG
B	UPDATED DRAWING WITH LATEST PHASE 1 PLAN	16/12/24	MWG
A	FOR PLANNING	07/11/24	MWG
REV	DESCRIPTION	DATE	BY

ENERVEO

Enerveo Lighting Design - 1st Floor, Solent Park, Walton Road, Portsmouth, PO6 1UJ
email - lightingdesign@enerveo.com

TITLE

PRELIMINARY LIGHTING DESIGN

SHEET 2 OF 4

PROJECT

LIDSEY ROAD WOODGATE

SCALE

DATE

1:500 @ A1

07/11/24

DRAWN

CHECKED

MWG

RHJ

PAPER SIZE

APPROVED

A1

SAB

DRAWING NUMBER

REVISION

EVO20029928-LD-002

C