


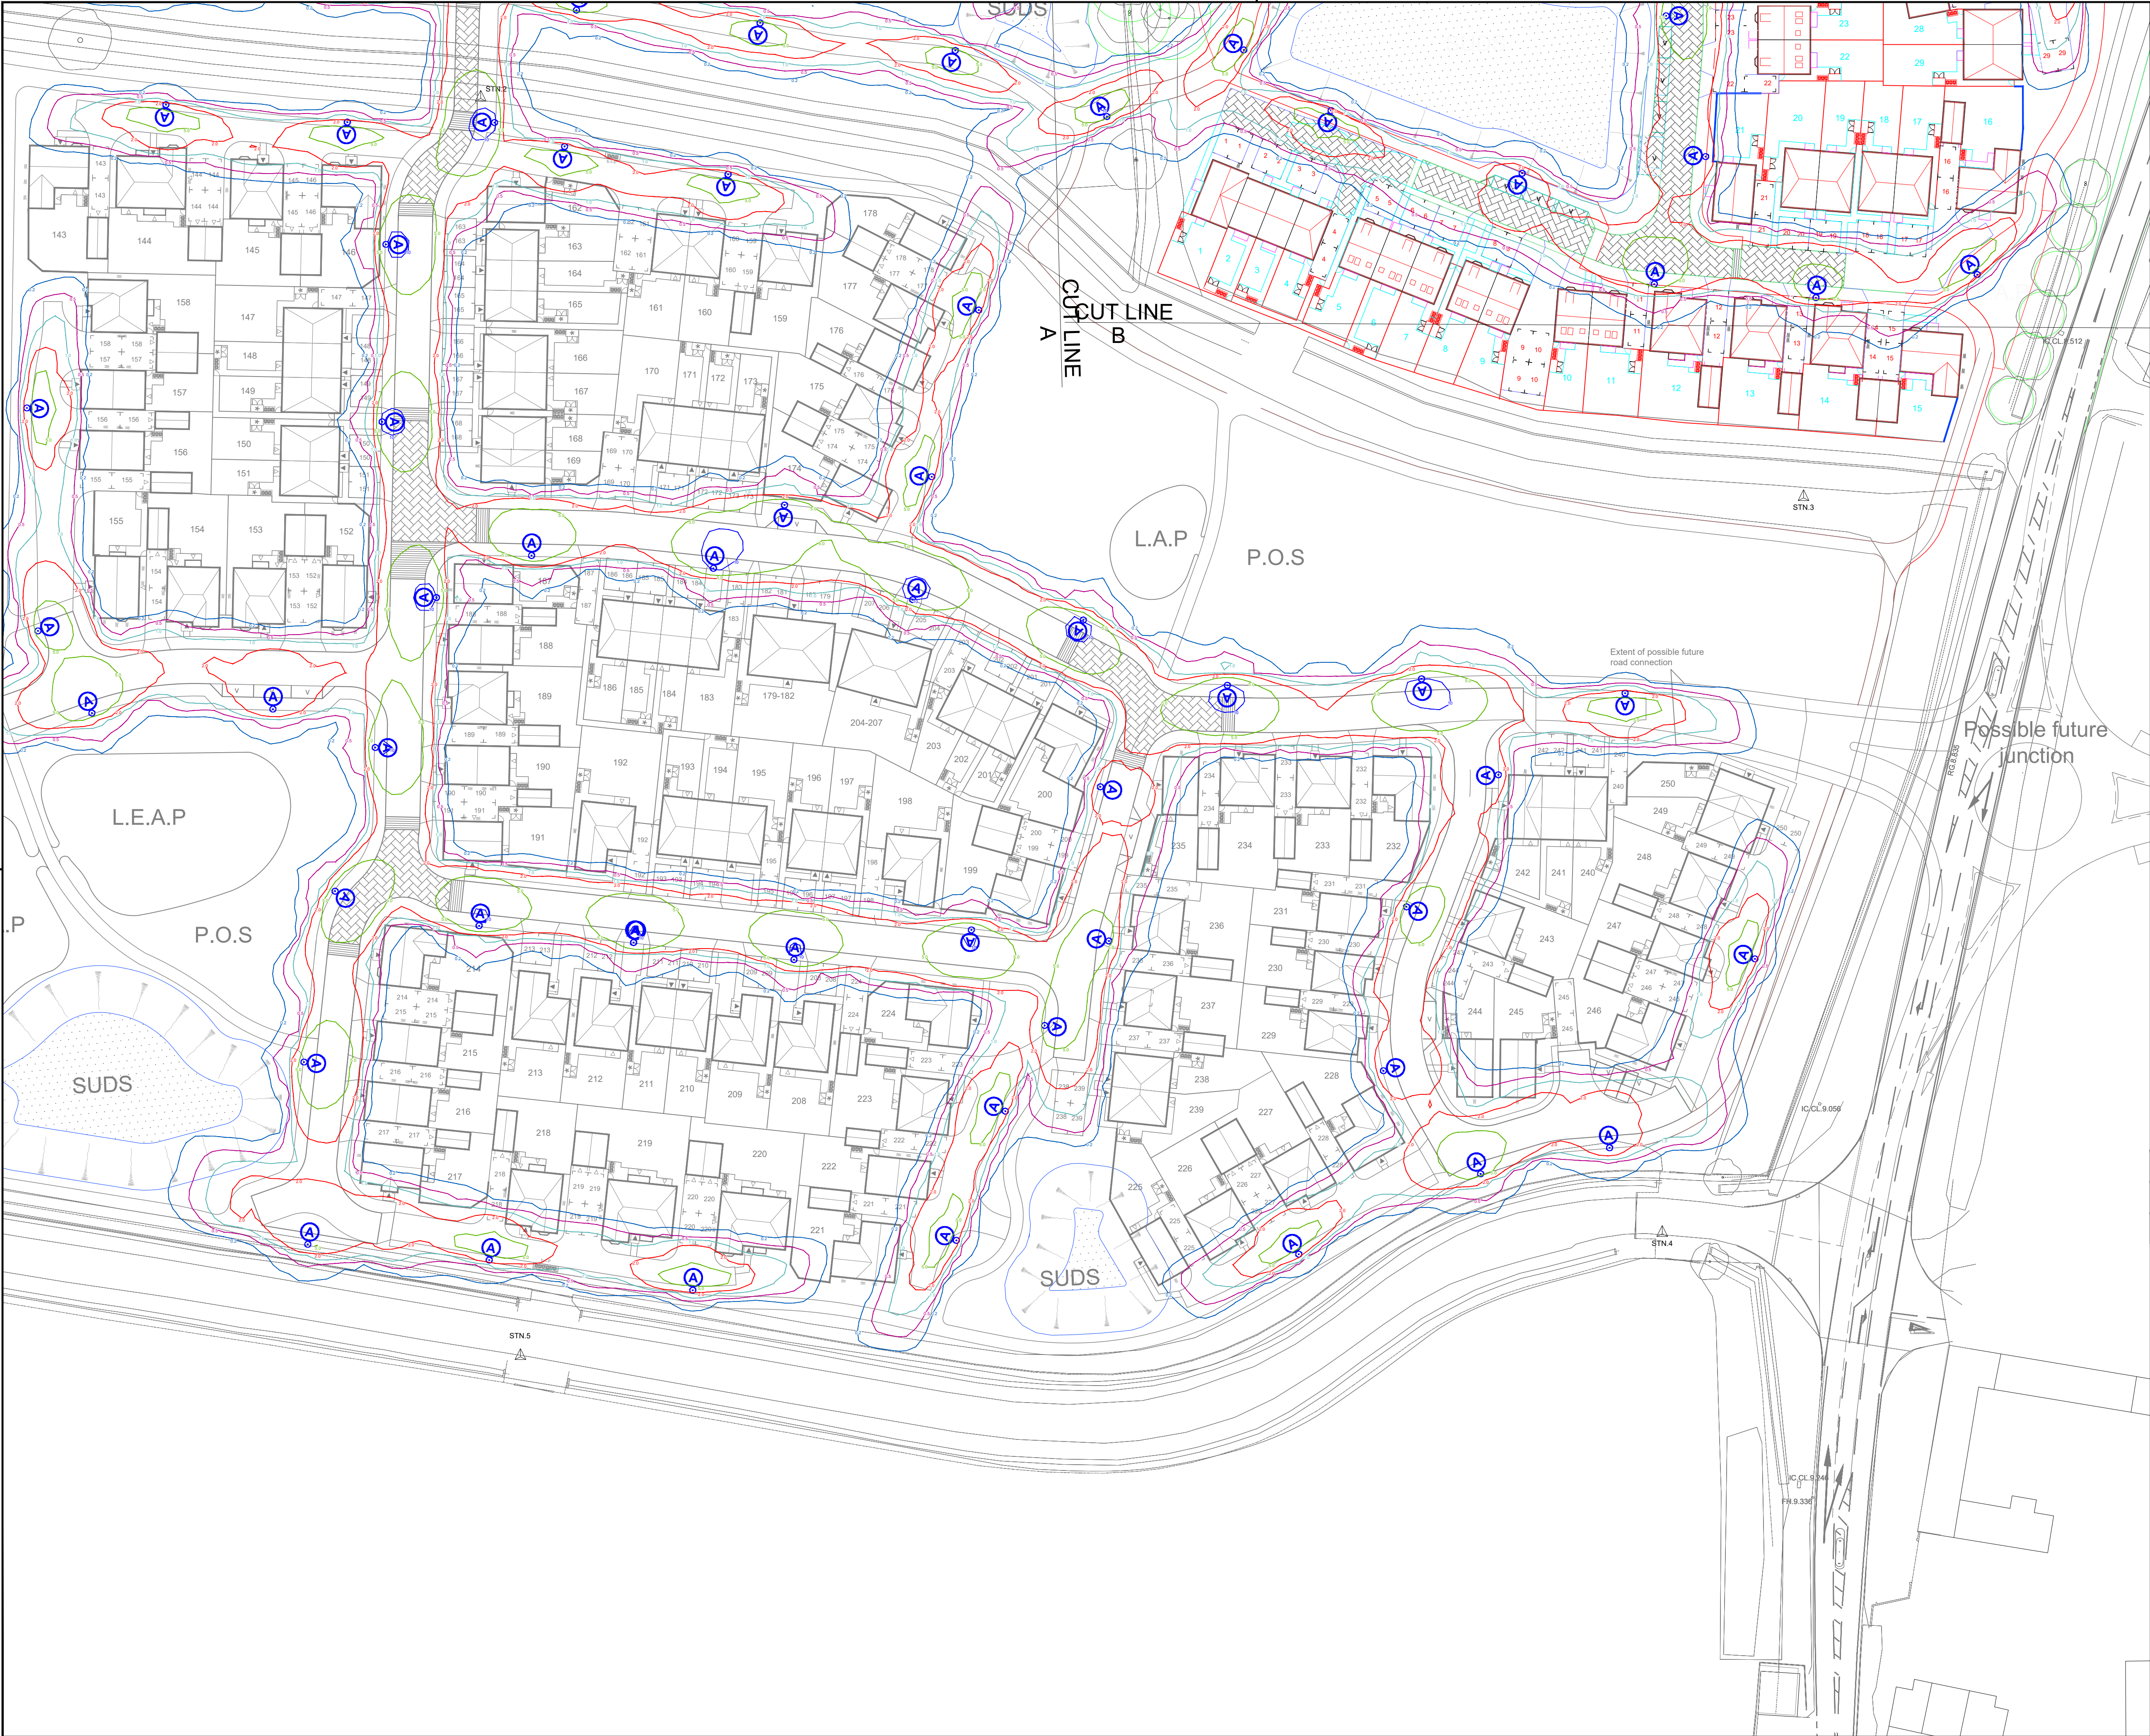

Key

Ⓐ Proposed 6 metre galvanised street lighting column painted Sherwood Green. Column to be fitted with Urbis Schreder Lighting Axia 3.1 LED luminaire complete with rear louvres. Luminaires to be fitted with LEDs emitting Warm White (2700K) light.

ISO Lux contours

- 10.0 lux
- 5.0 lux
- 2.0 lux
- 1.0 lux
- 0.5 lux
- 0.2 lux

C	UPDATED DRAWING WITH LATEST PHASE 1 PLAN	25/03/25	MWG
B	UPDATED DRAWING WITH LATEST PHASE 1 PLAN	16/12/24	MWG
A	FOR PLANNING	07/11/24	MWG
REV	DESCRIPTION	DATE	BY

ENERVEO

Enerveo Lighting Design - 1st Floor, Solent Park, Walton Road, Portsmouth, PO6 1UJ

email - lightingdesign@enerveo.com

TITLE

PRELIMINARY LIGHTING DESIGN

SHEET 4 OF 4

PROJECT		LIDSEY ROAD WOODGATE	
SCALE	1:500 @ A1	DATE	07/11/24
		DRAWN	MWG
		CHECKED	RHJ
PAPER SIZE	A1	APPROVED	SAB
DRAWING NUMBER		REVISION	
EVO20029928-LD-004		C	