
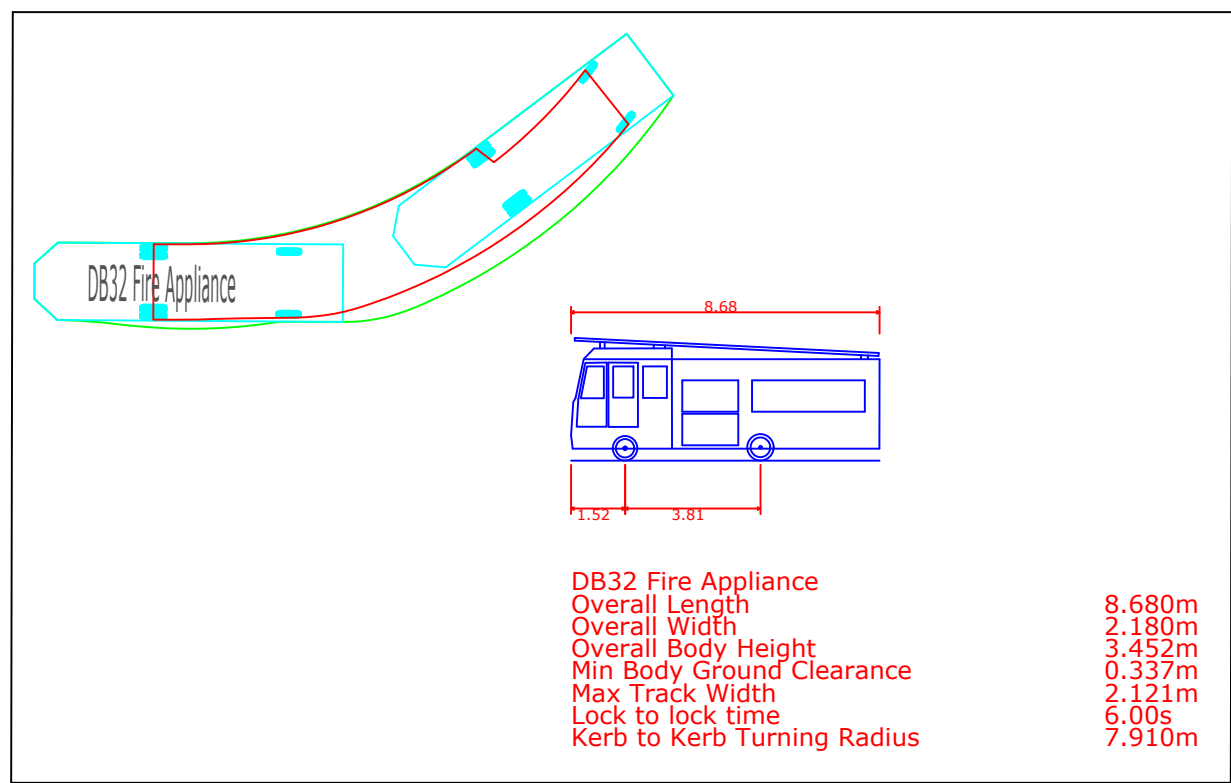


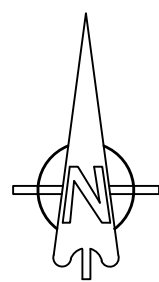

- Notes:
- This drawing is to be read in conjunction with all the relevant contract documentation.
 - All dimensions are in m unless otherwise stated.
 - Drawings marked Preliminary are for guidance/approval only.
 - Drawing based on:
 - URBAN DESIGN GROUP - Planning Layout, dwg No. ST-22-01 rev G - date revised 14/03/2025.
 - Siteline Geospatial, "Site Survey", dwg. No. 36WJ01A, rev A, dated January 2025.
 - various documents provided by Client: Flood Risk Assessments, Drainage Strategy Layouts, sewer records utilities drawings, etc.

D	14.03.2025	Drawing amended to latest site layout. PDB/AJM	
C	17.12.2024	Drawing amended to latest site layout. PDB/AJM	
B	31.10.2024	Drawing amended to latest site layout. PDB/AJM	
A	15.10.2024	Drawing amended to latest site layout. PDB/AJM	
J	06/09/2024	PDB/AJM	
Rev.	Date	Description of issue	Rev/Chkd
Revisions:			
Issue Purpose:			
PRELIMINARY			
Project			
Barratt Homes			
Land West of Lidsley Road			
Woodgate, West Sussex			
Drawing Title:			
Phase 1			
Vehicle Tracking Movement.			
Fire Appliance			
Designer's Risk Assessment Reference:			
DS_0707_15/DRA/Civils			
Specification Reference:			
Drawing By:		Checked By:	
PDB		AJM	
Scale:		Date:	
NTS @A1		September 2024	
Drawing No.		Rev.	
DS_0707_15/INF/182		D	
Harroworth Innovation Centre, Arlfield Business Park, Leicester Road Market Harborough, Leicestershire, LE16 7WB info@wilsondee.co.uk			
Copyright © WilsonDee Ltd. This drawing shall remain the copyright of WilsonDee Ltd. Any dimensions derived by scaling are done so at your own risk. If there should be any doubt or query regarding the interpretation of the information given on this drawing, please ensure direct to WilsonDee Ltd. before executing such part of the works.			
For guidance only. Do not scale off this drawing			
