


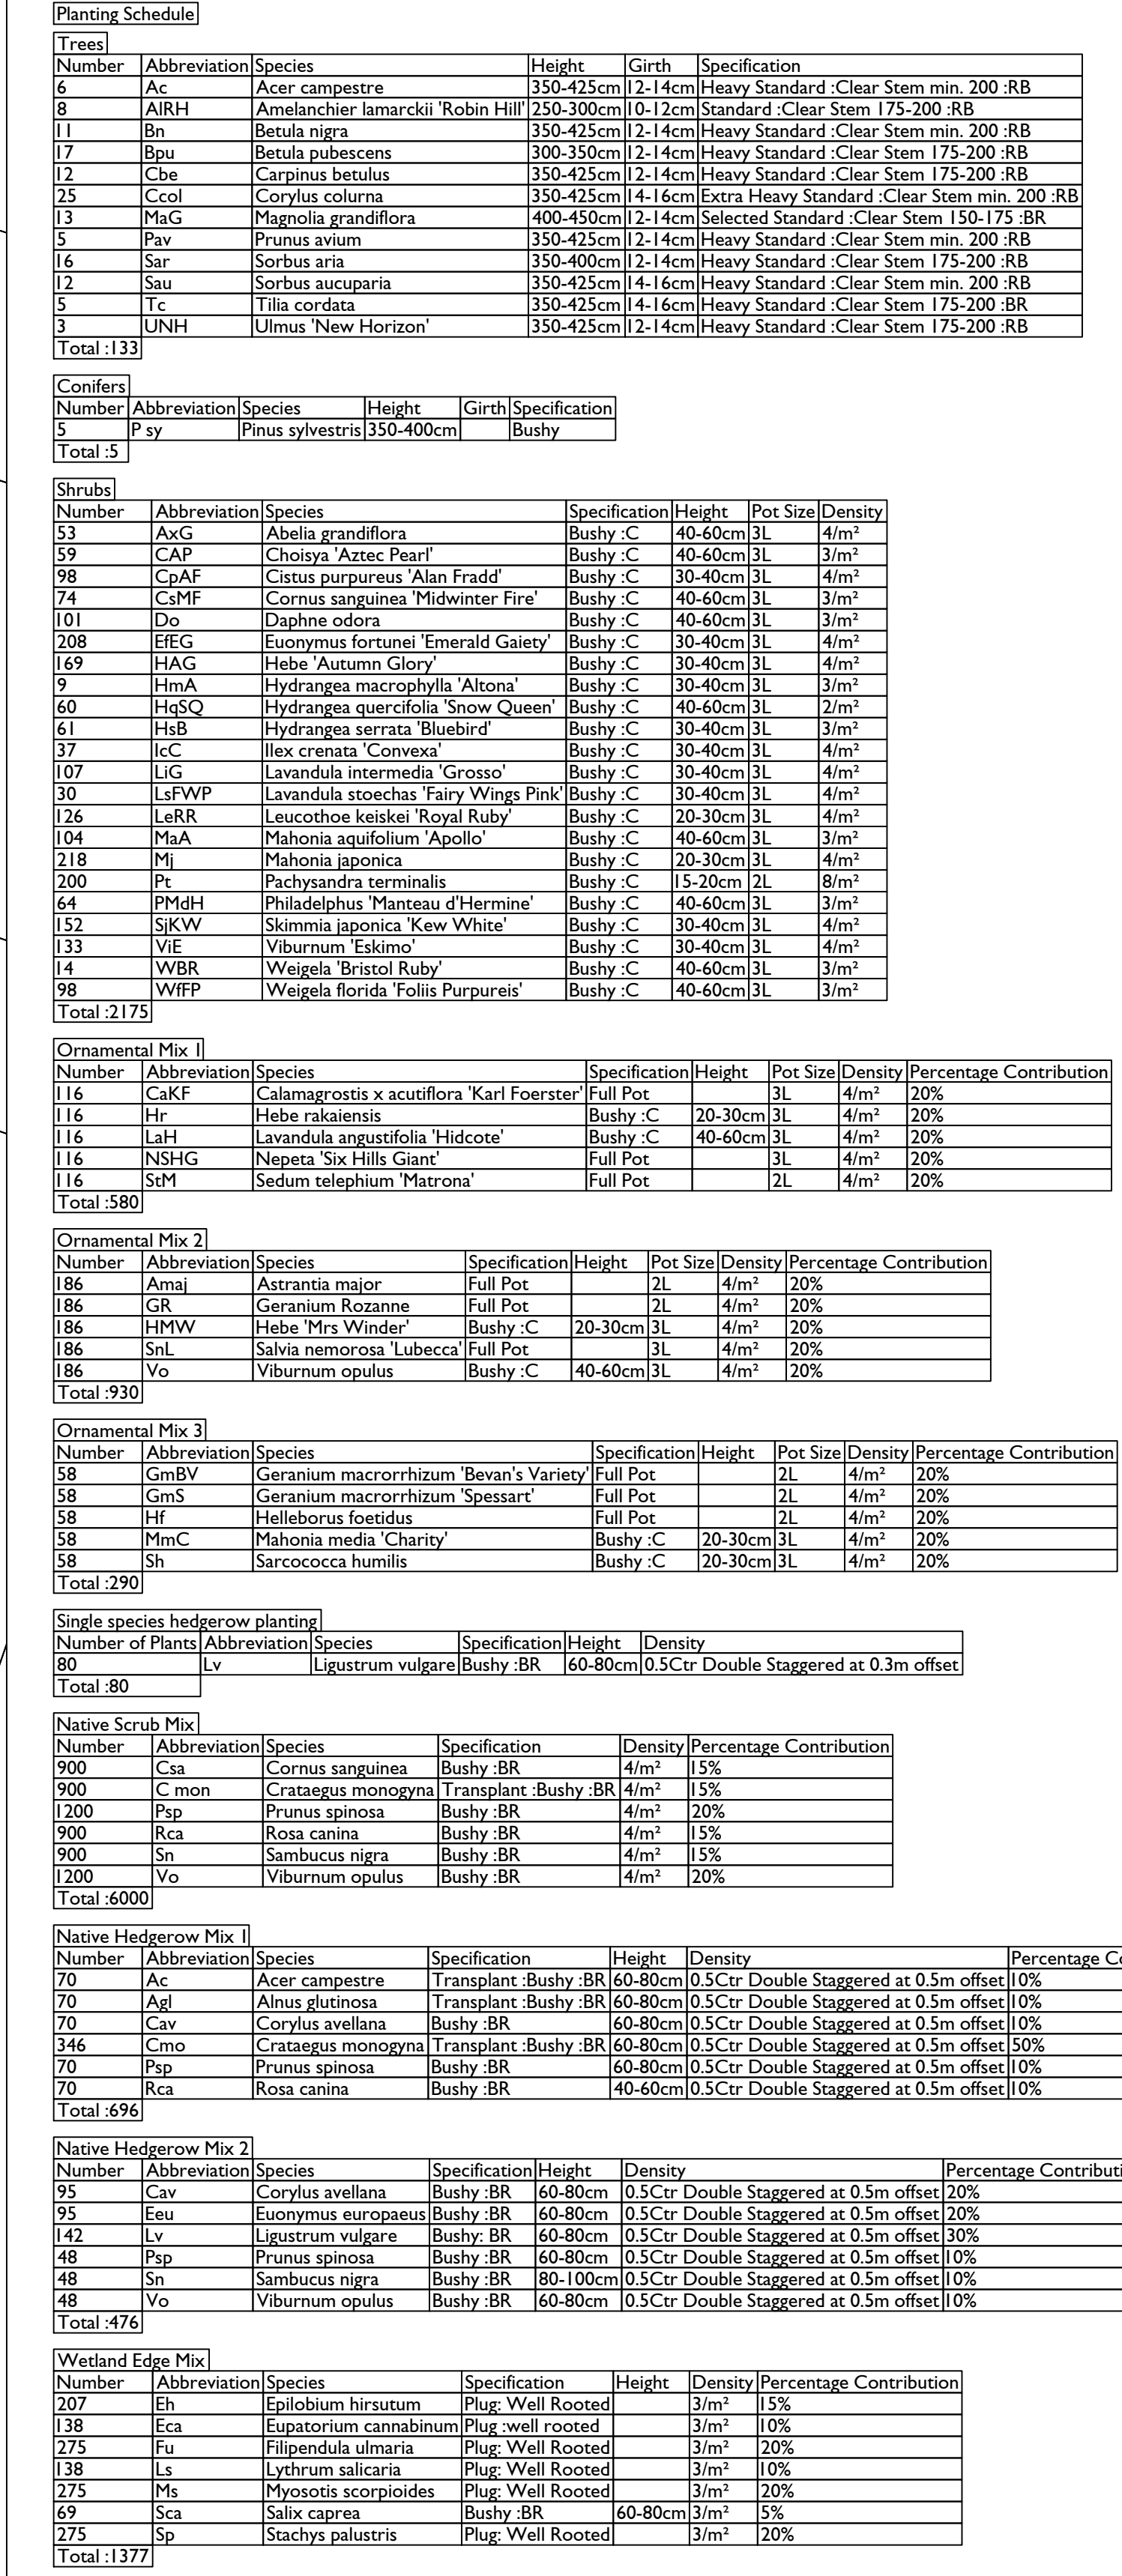

- NOTES:
- I. For Planting Schedule refer to drawing GLS_020_170__PI_1506
- To be read in conjunction with:
- Illustrative masterplan GLS_020_170__PI_1200
 - Landscape general arrangement plan GLS_020_170__PI_1300
 - Landscape specification GLS_020_170__PI_1801
 - Landscape management plan GLS_020_170__PI_1802

