


Item 1
1no Single sided built up logo

Specifications
Single sided built up logo.
Steel mounting plate with individual built-up letters. Mounting plate to be 3mm Mild Steel
3D built-up letters to have aluminium sides, 50mm deep with 5mm Co-op BLUE acrylic faces. All visible edges, aluminium returns & mounting plate to be finished Silver RAL 9006 60% gloss.
Internally illuminated by white LEDs (300 candelas)
Size: 650mm
Scale: 1:10



Item 2
1No set of 5mm white Perspex welcome letters on locators mounted to folded aluminium panel finished RAL Grey 7043
Size: Return fascia sign dimensions 1470mm x 715mm
Main fascia dimensions up to drainpipe 14,330mm x 715mm
and from drainpipe 15,300mm x 715mm
Letters 5469mm span, 190mm o/a height
Scale: 1:10

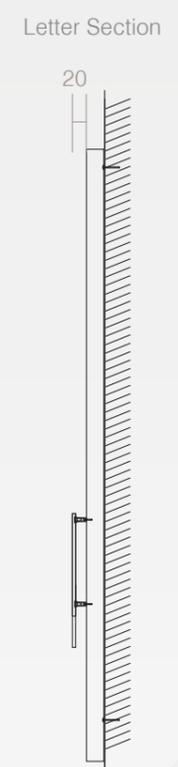