




REAR ELEVATION

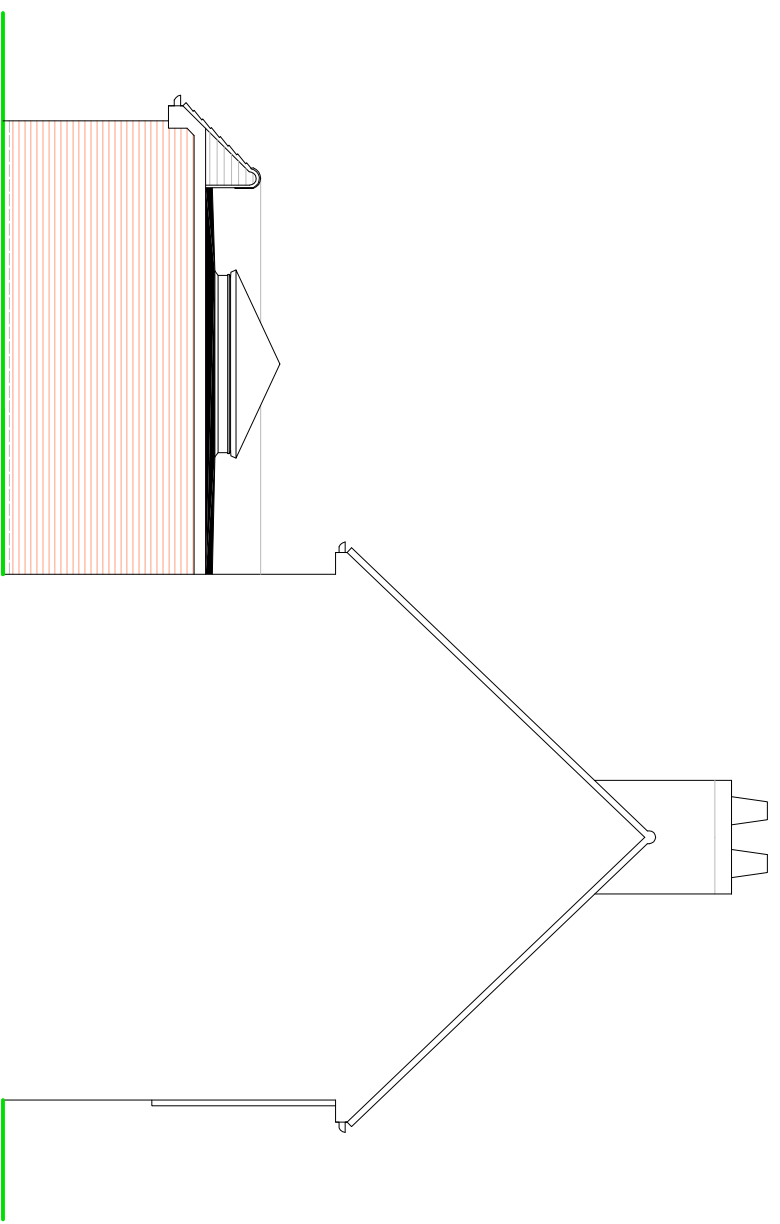

SIDE ELEVATION

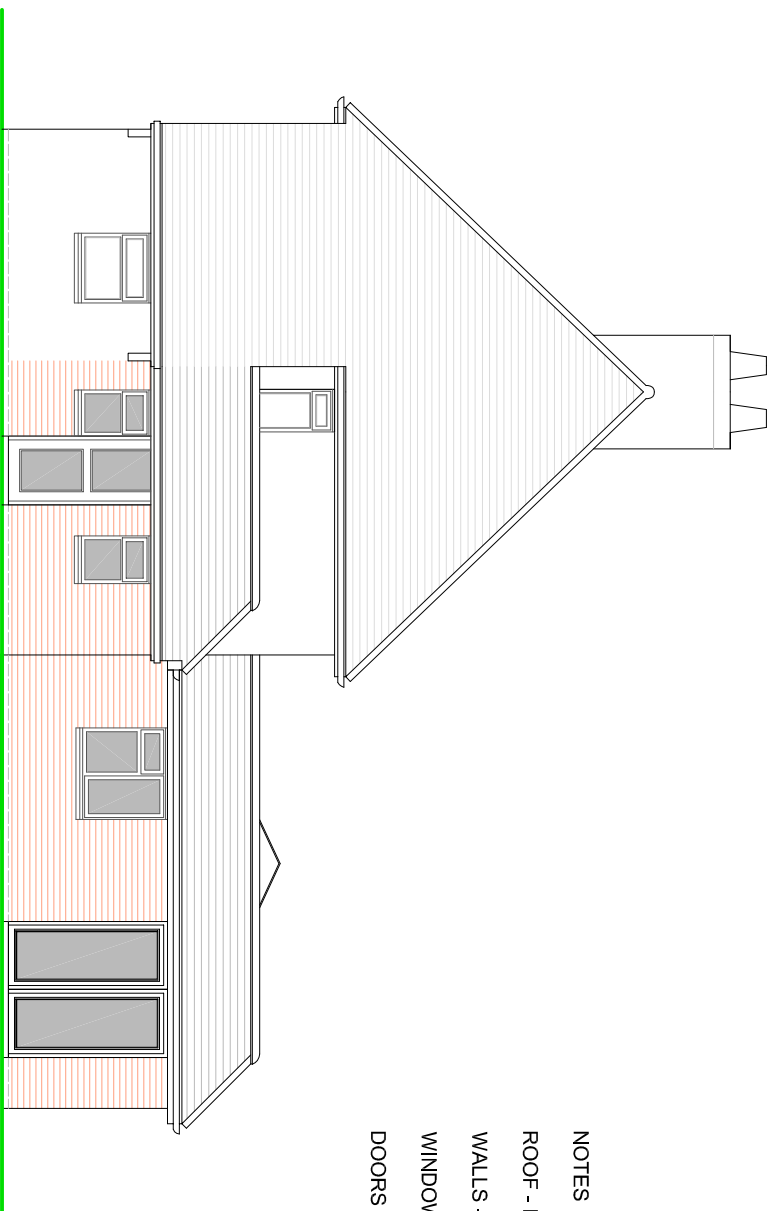


SIDE ELEVATION

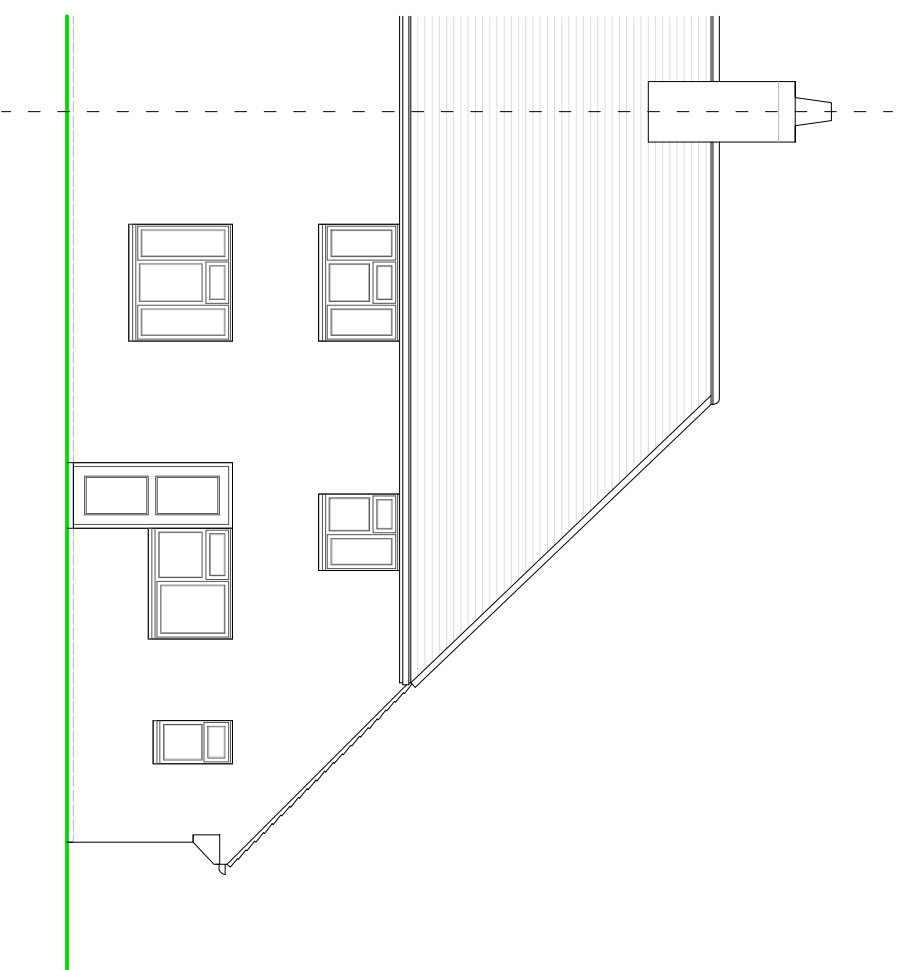

FRONT ELEVATION

- NOTES
- ROOF - Plain clay roof tiles.
 - WALLS - Face brickwork.
 - WINDOWS - Dark grey PVC double glazed units.
 - DOORS - Dark grey PVC double glazed units.

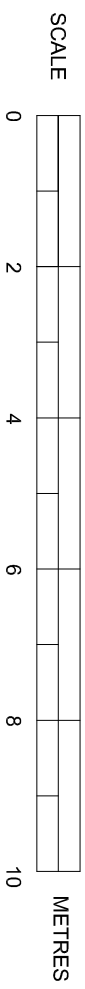

PROPOSED ELEVATIONS

Scale 1:100 on A3

SUSSEX BUILDING CONSULTANCY LIMITED
 32 GARDNER ROAD, PORTSLADE,
 EAST SUSSEX.
 SCALE - 1/100 REV - DATE - 01/05/2025

