

6000

Structural steelwork to be in accordance with structural engineers design and calculations.


2.0 x 1.5 metre roof light.

Roddable back inlet gully.

Existing FW MH.
I. L. = Unknown.

PROPOSED GROUND FLOOR PLAN

SCALE

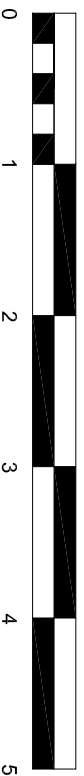

METRES

Scale 1:50 on A3

SUSSEX BUILDING CONSULTANCY LIMITED

32 IVY LANE, WESTERGATE,
CHICHESTER, WEST SUSSEX.

SCALE - 1/50 REV - DATE - 01/05/2025

LABC partner
3 NORTHCOTE ROAD
BOGNOR REGIS
PO21 5LZ
TEL/FAX - (01243) 861379