




PROPOSED SIDE ELEVATION OF WASTE PLATFORM
SCALE - 1:100

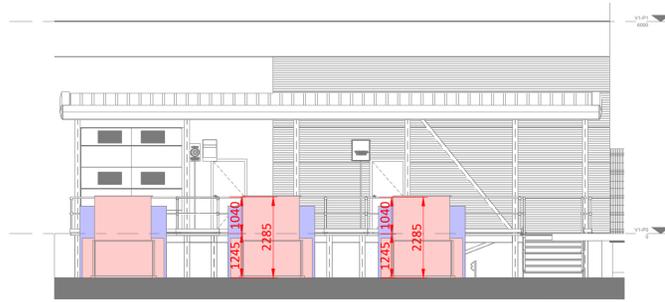


PROPOSED FRONT ELEVATION OF WASTE PLATFORM
SCALE - 1:100

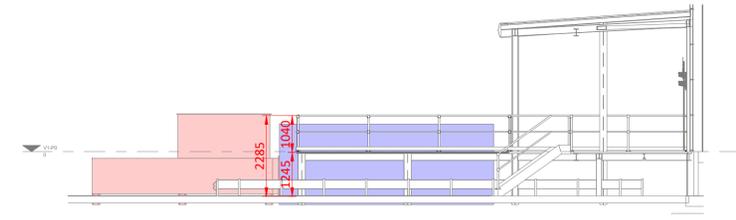

PROPOSED SIDE ELEVATION OF WASTE PLATFORM
SCALE - 1:100

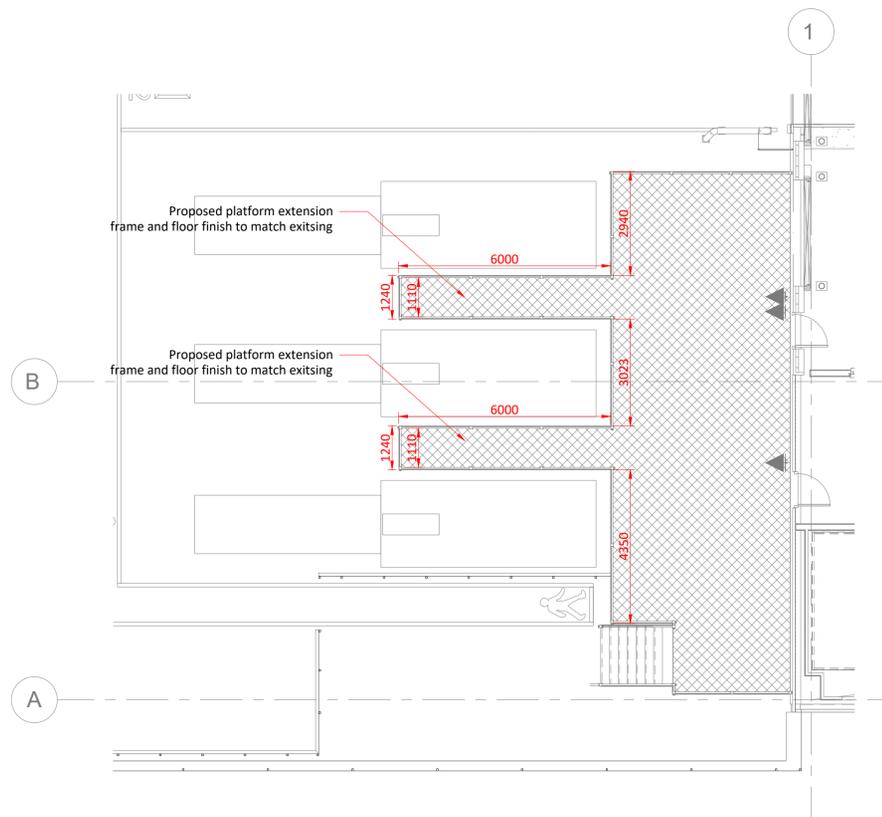

PROPOSED PLAN OF WASTE PLATFORM
SCALE - 1:100

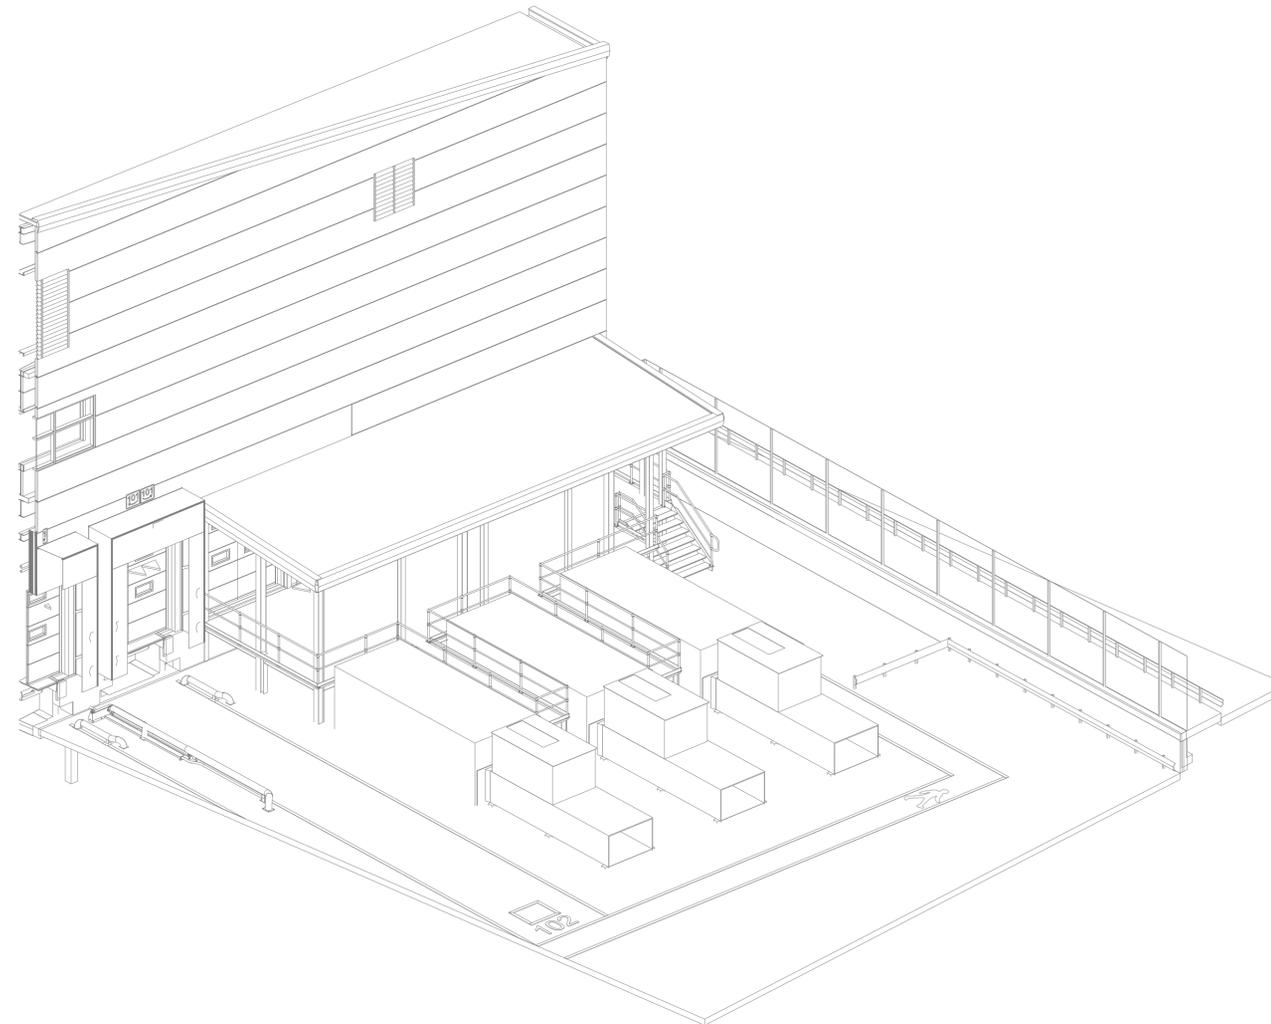

3D VIEW OF WASTE PLATFORM

Scale this drawing for planning purposes only
ashdon smith to be notified of discrepancies in figured dimensions
Contractors must check all dimensions from site
This drawing is copyright and is for use on this site only
This drawing is to be used solely for information as entitled
For other information refer to the latest revision of any cross referenced drawing



LOCATION PLAN:

NOTES:

P01	12/08/2025	Initial issue	KN	RR
REV	DATE	DESCRIPTION	DRAWN BY	CHECK BY
REVISIONS				

PROJECT TITLE				
SITE ALTERATIONS NEWLANDS ROAD BOGNOR REGIS PO22 9FJ				
DRAWING TITLE				
Proposed Waste Platform Alterations				
RIBA STAGE	STATUS	DRAWN BY	CHECKED BY	
N/A	Planning	KN	RR	
SHEET	SCALE	DATE	SUITABILITY	REVISION
A1	1:100	12/08/2025	S0	P01
DRAWING NO.				
25071-ASA-00-EX.SI-D-A-0010_(S0-P01)				

CLIENT

GLEAVE

AshtonSmith
Beyond Design

Ashton Smith, Belvedere House, 2 Victoria Avenue, Harrogate, North Yorkshire, HG3 1EL
Tel: 01423 522882 Fax: 01423 565104
www.ashtonsmith.co.uk

JOB NO.
25071