




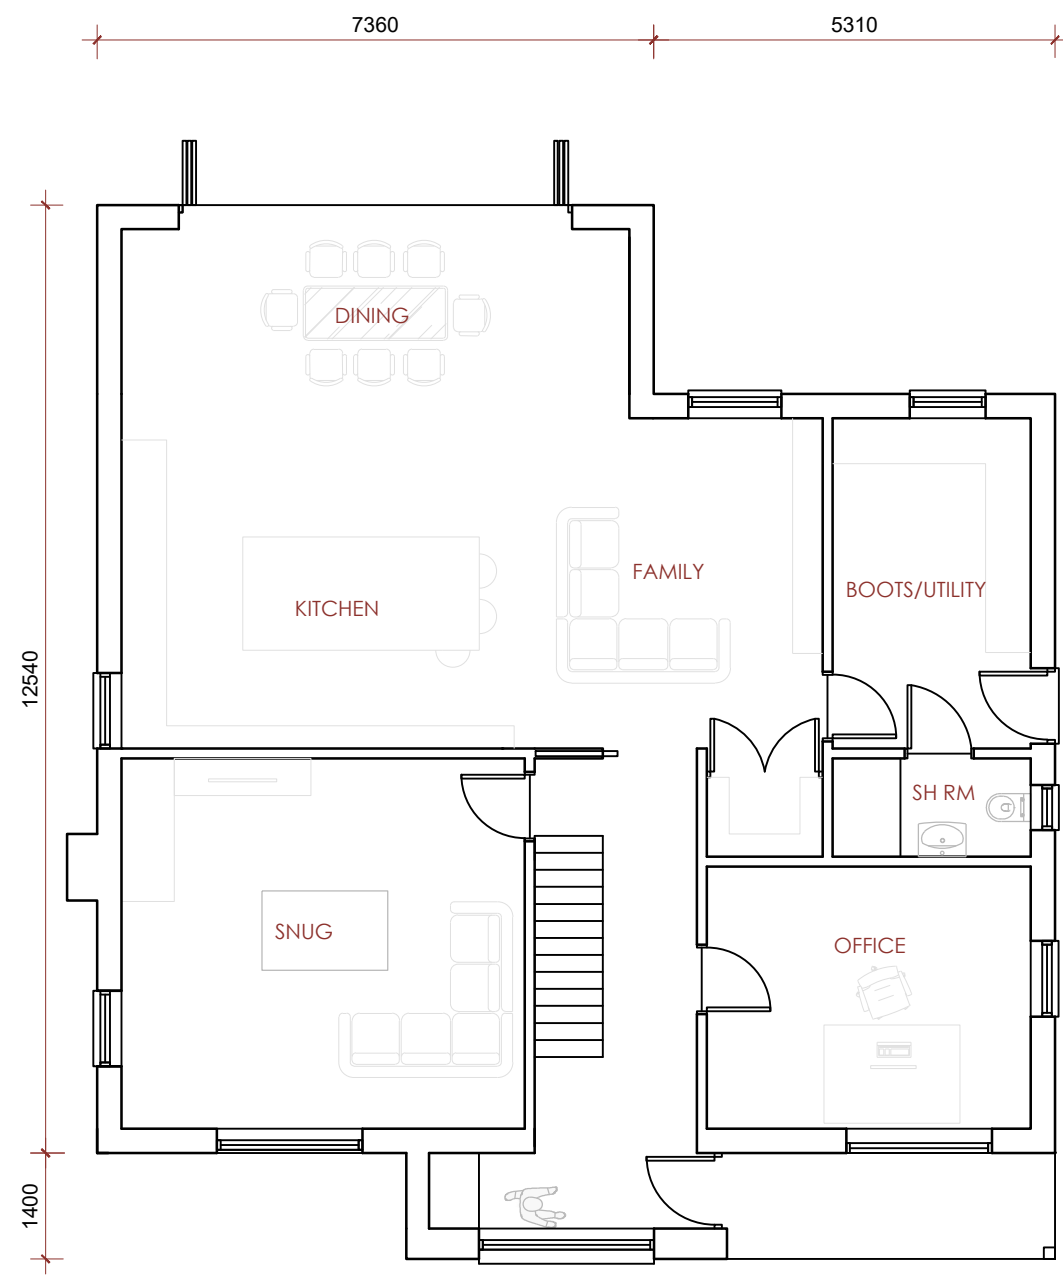

GROUND FLOOR PLAN

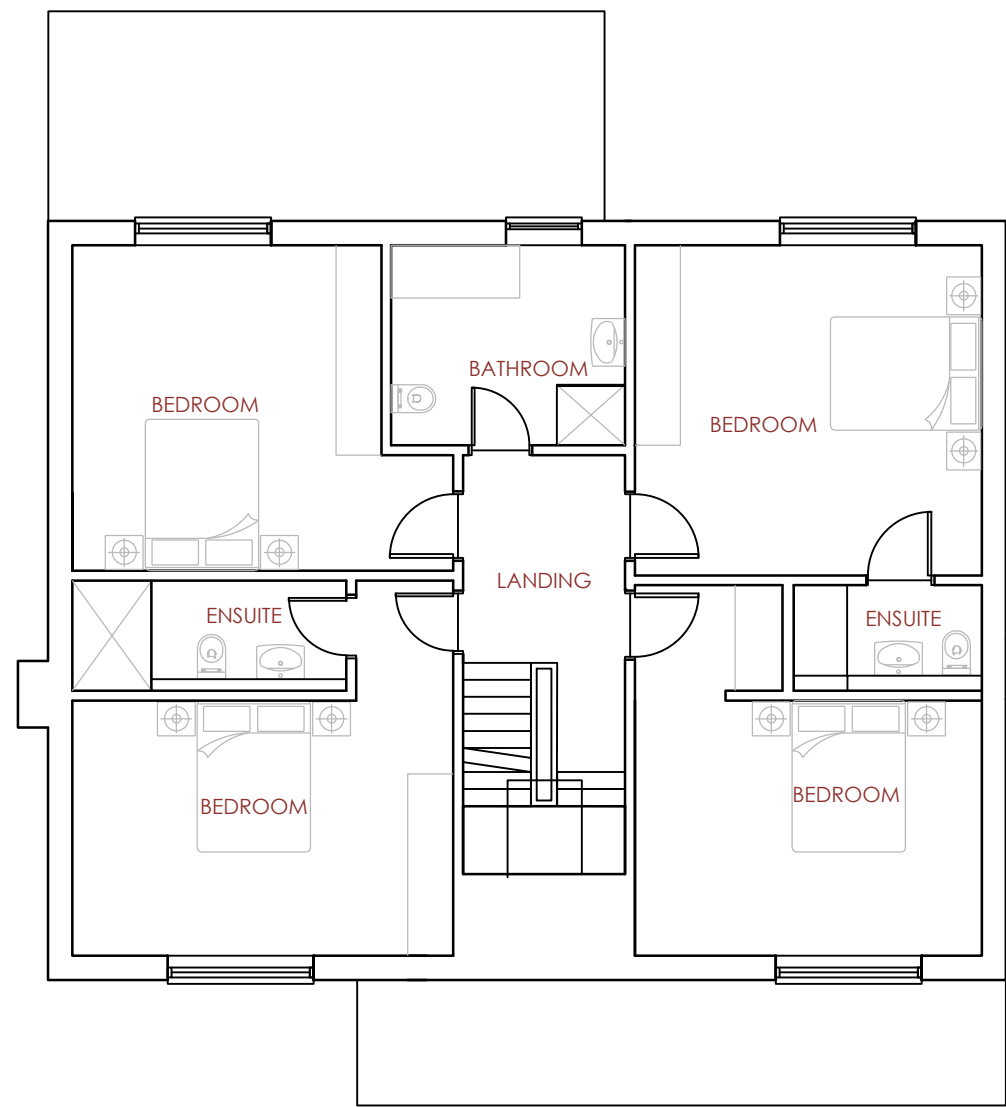


FIRST FLOOR PLAN

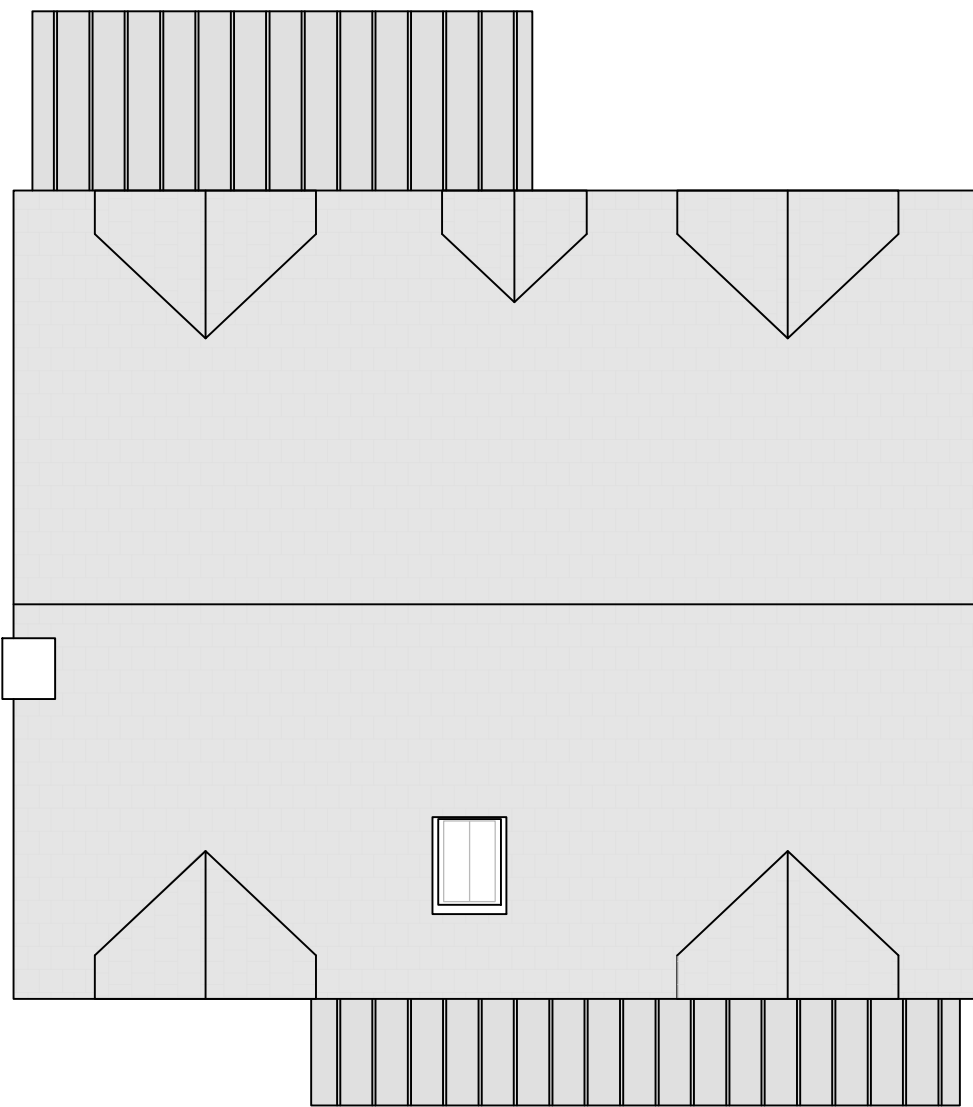

ROOF PLAN

FLOOR AREAS
4 BEDROOM 8 PERSONS
GIA = 250M²
GF -135M²
FF -115M²

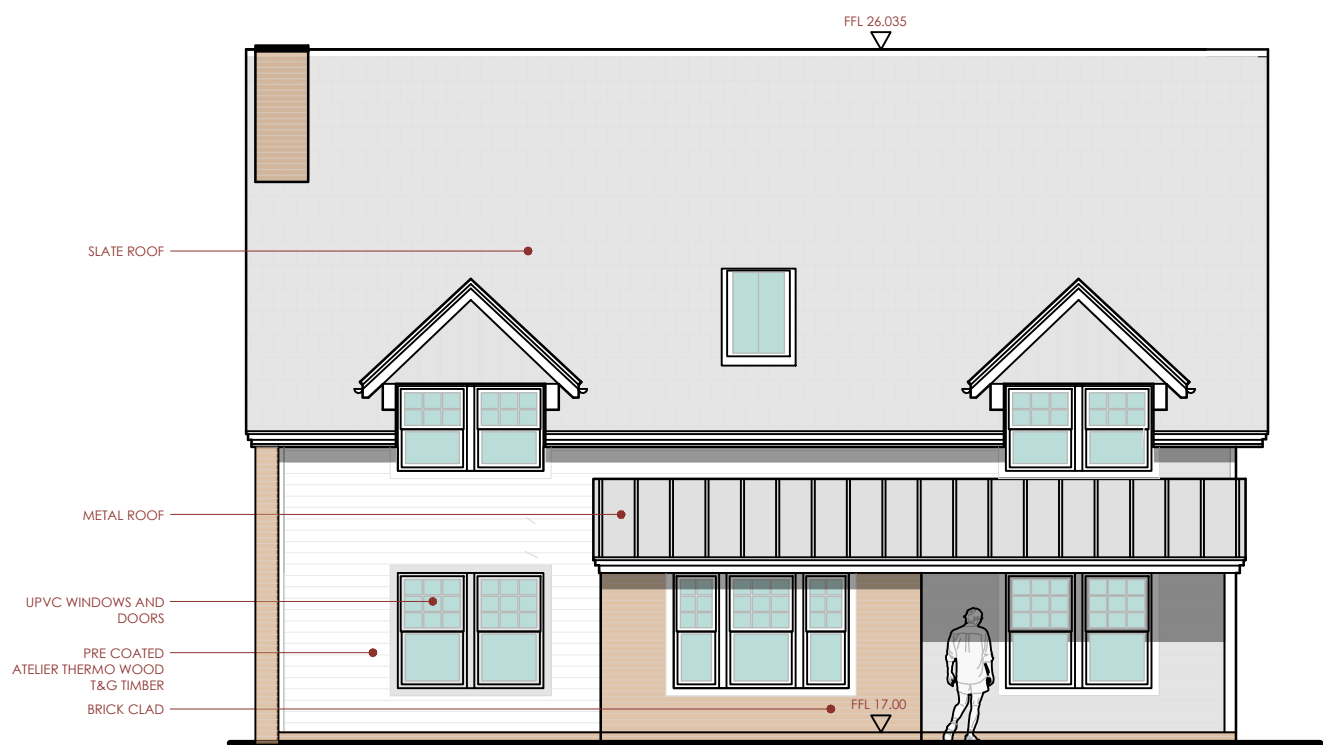


FRONT ELEVATION



SIDE ELEVATION (EAST)



REAR ELEVATION

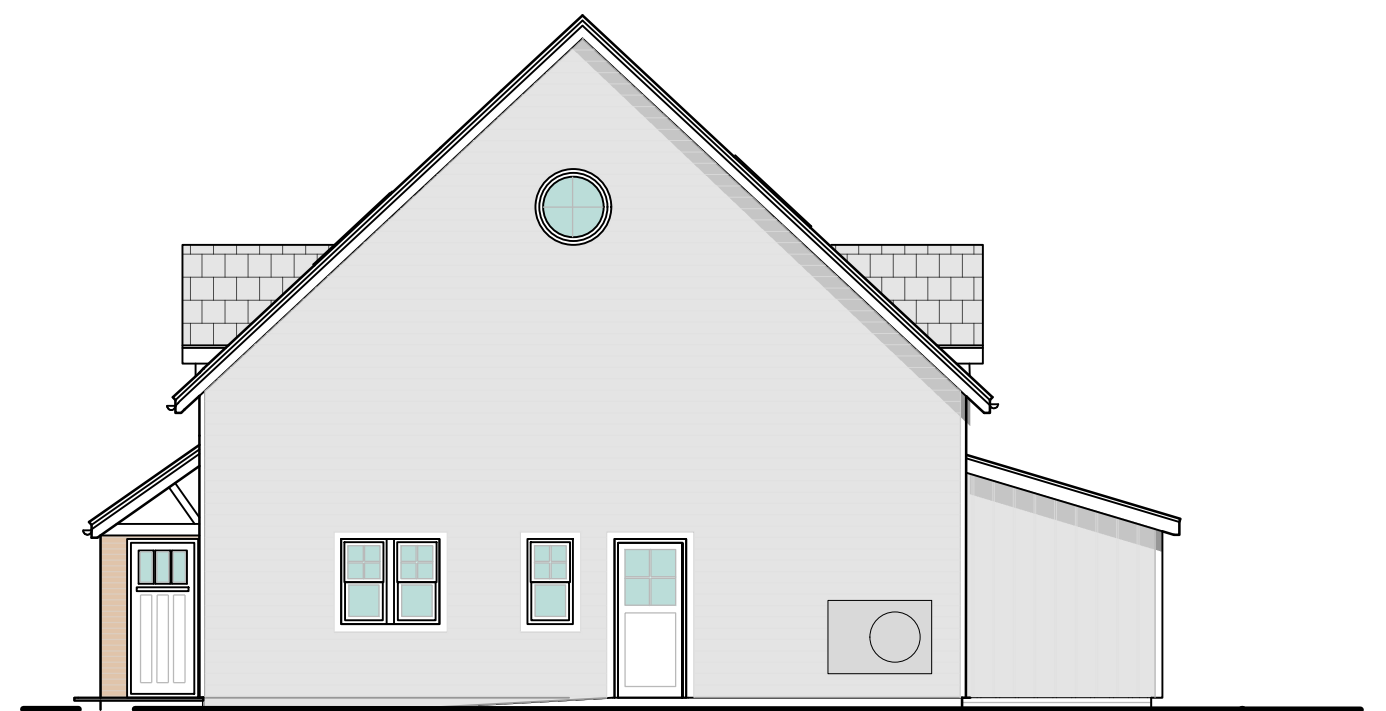

SIDE ELEVATION (WEST)



Land Rear of Belle Vue
Level Mare Lane
Eastergate

Client name Belcam Ltd

P4	05.12.25	Client Issue	TH
REV	DATE	REVISION DETAILS	BY

Setting out to be agreed on site with the project supervisor. All dimensions to be checked on site by the general contractor. Discrepancies to be reported immediately to the project supervisor.



Proposed Plans and Elevations

Scale	Date
1:100 @ A1	1:200 @ A3
Number	Revision
24-106-011	P4



Knox
Howell

Unit 9,
Cowes Yacht Haven
Cowes
PO31 7AY

hello@knoxhowell.co.uk
+44 (0) 7840 354 421
+44 (0) 7792 572 917
knoxhowell.co.uk