



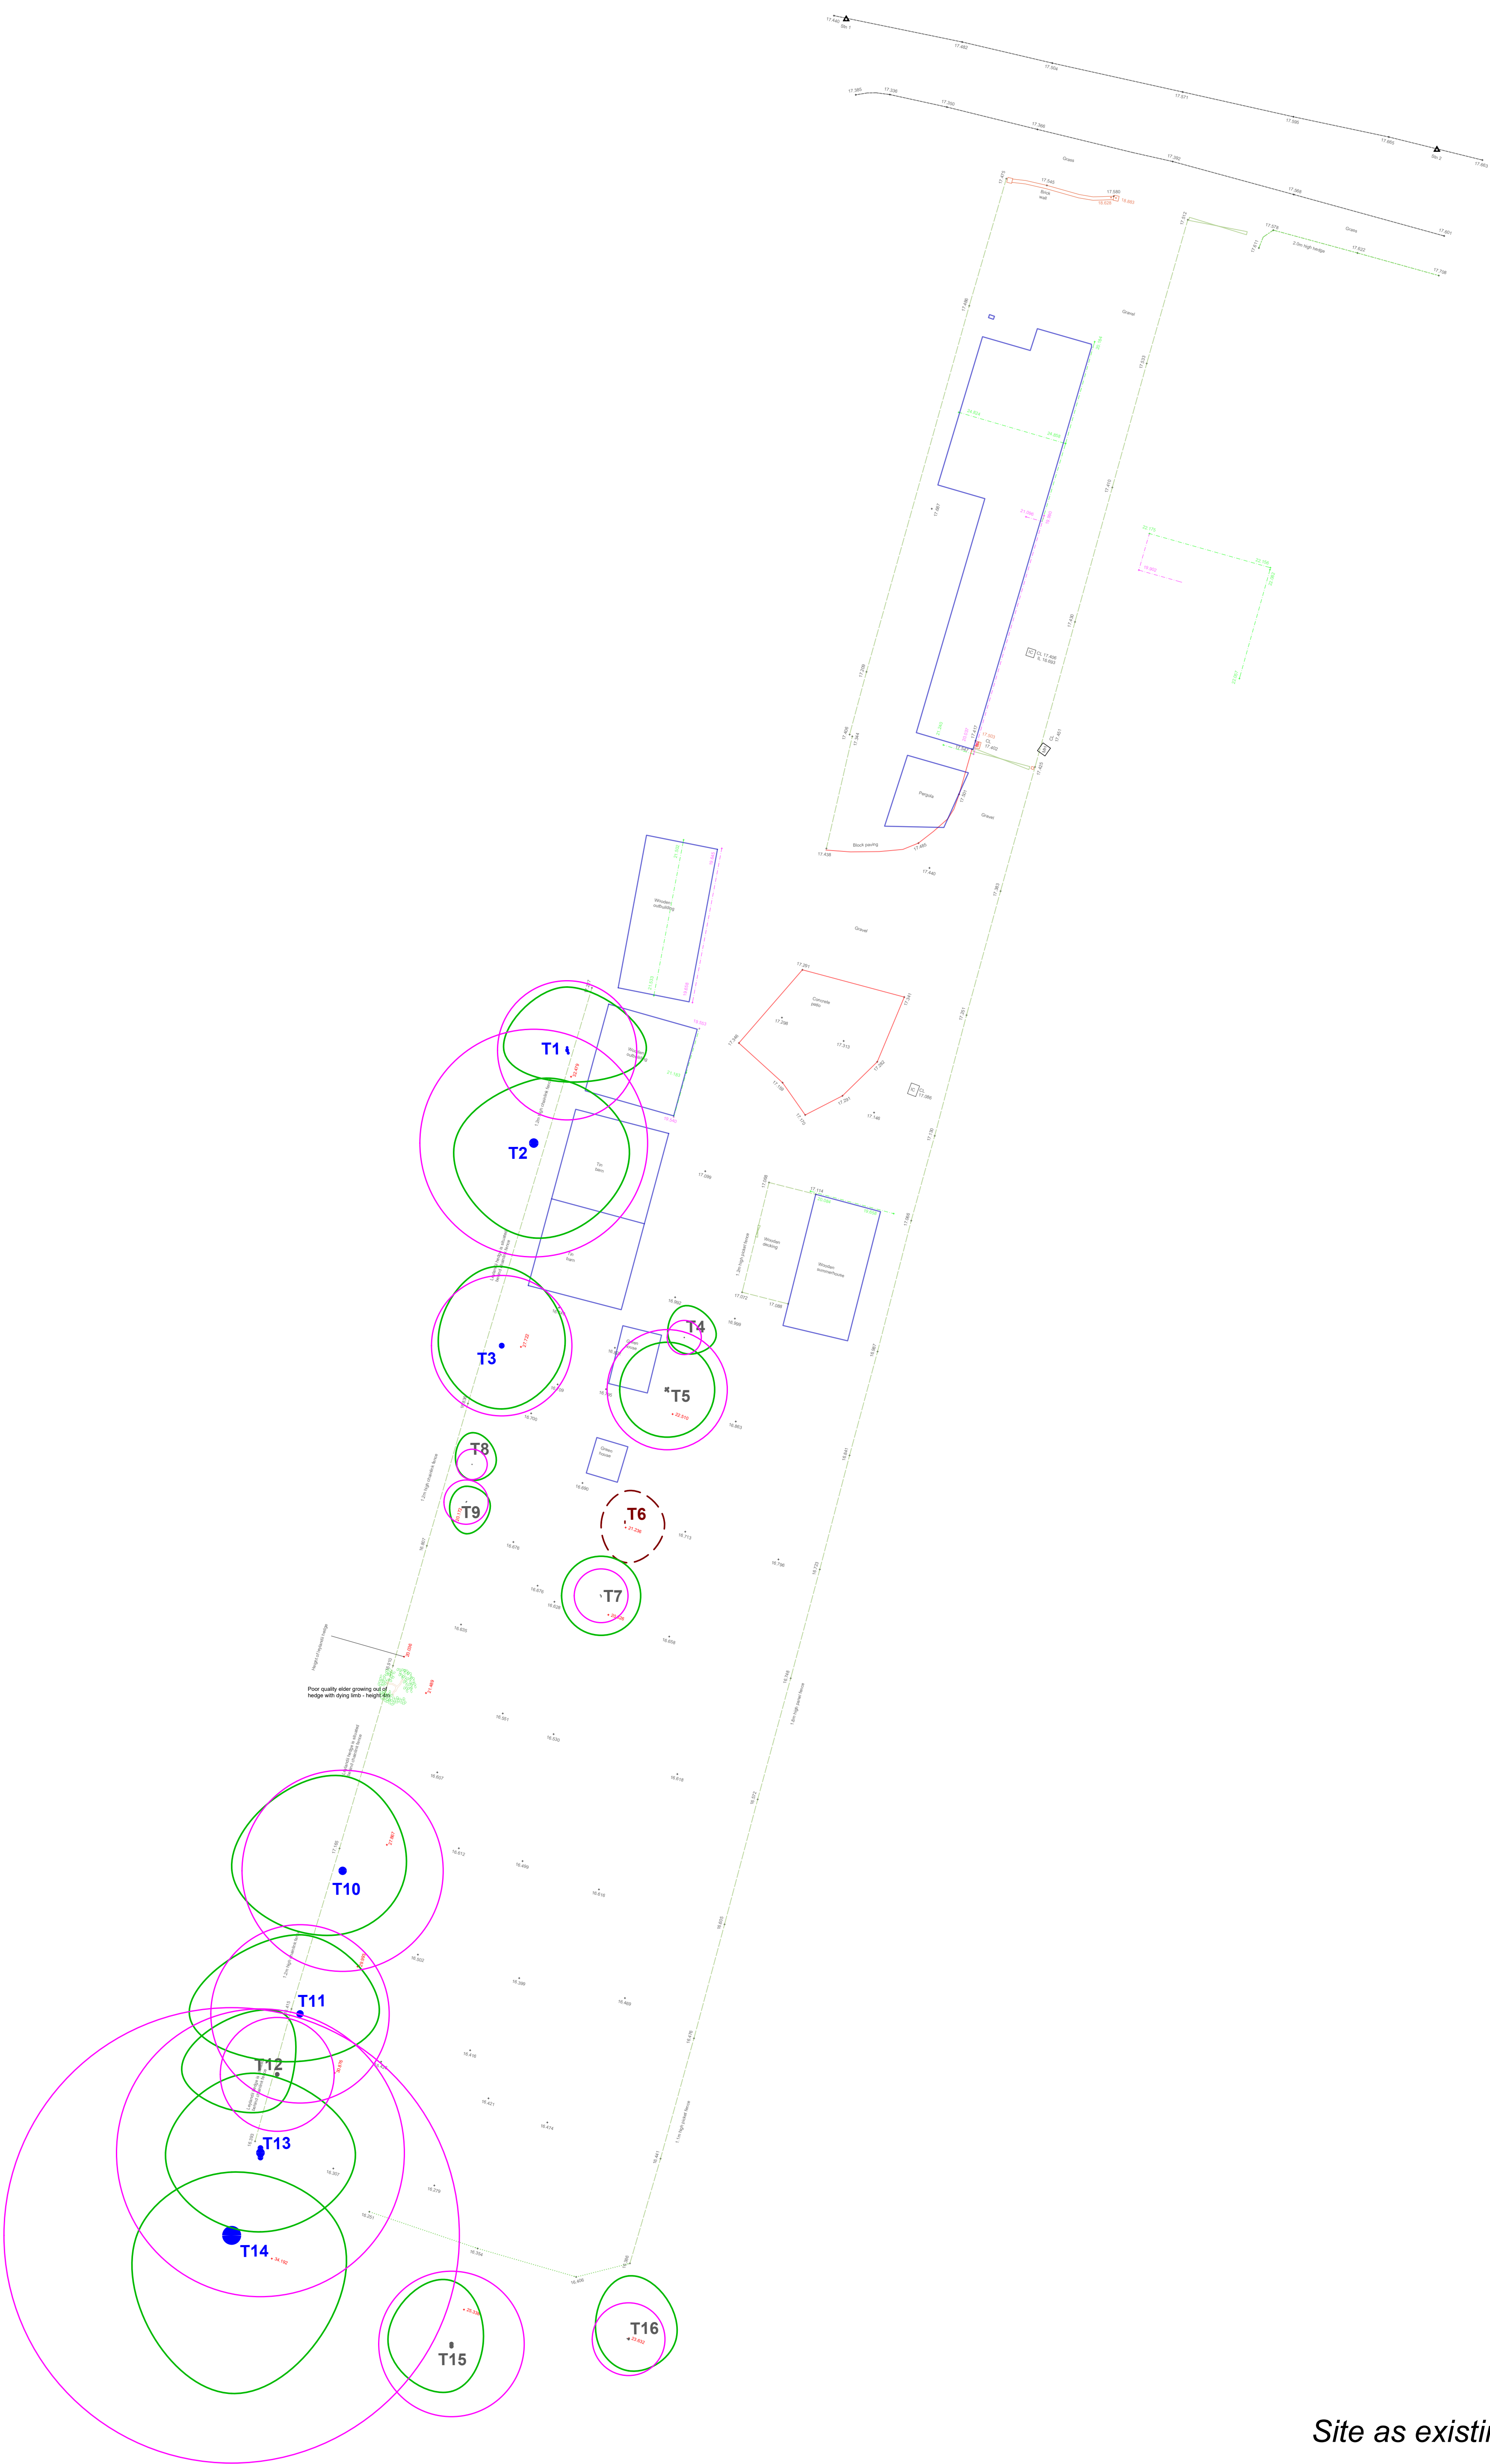

BS 5837:2012
Tree Retention Categories
(tree stems & numbers)

High quality	(A)
Moderate quality	(B)
Low quality	(C)
Unsuitable for Retention	(U)

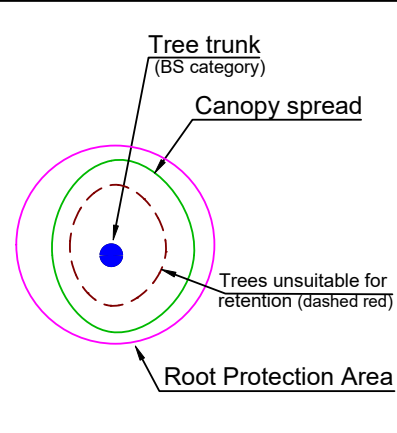

M: 07867 725238
E: info@woodsidetrees.co.uk
W: www.woodsidetrees.co.uk

CLIENT:
Knox Howell Architects

PROJECT:
Land at Belle Vue, Level Mare Lane,
Eastergate, W Sussex

DRAWING TITLE:
Tree Survey Plan

DRAWING NO: AS/TH/0924 TSP	REV.
--------------------------------------	-------------

DRAWN BY: AS	DATE: 09.09.2024
------------------------	----------------------------

SCALE:
1:200 @ A1

© Woodside Tree Consultancy