



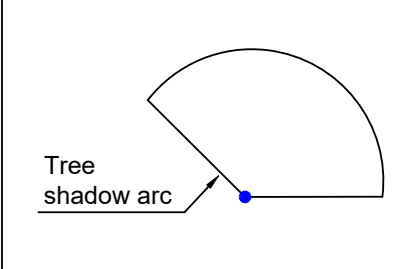

BS 5837:2012
Tree Retention Categories
(tree stems & numbers)

High quality	(A)
Moderate quality	(B)
Low quality	(C)
Unsuitable for Retention	(U)

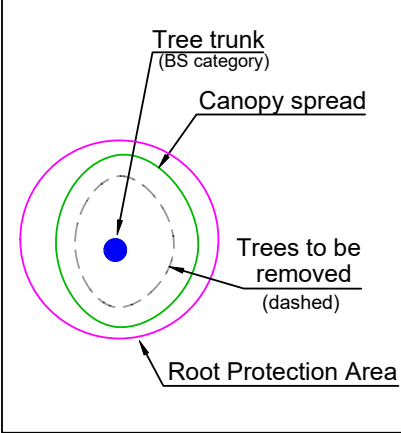

M: 07867 725238
E: info@woodsidetrees.co.uk
W: www.woodsidetrees.co.uk

CLIENT:
Knox Howell Architects

PROJECT:
Land at Belle Vue, Level Mare Lane, Eastergate, W Sussex

DRAWING TITLE:
Tree Constraints Plan

DRAWING NO:
AS/TH/0924 TCP

DRAWN BY:
AS

DATE:
09.09.2024

SCALE:
1:200 @ A1

© Woodside Tree Consultancy

CO-ORDINATE TABLE			
Reference	East	North	Elevation
Stn 1	494187.022	106507.467	17.467
Stn 2	494224.374	106499.215	17.671

Site as proposed